


BETHEL TOWNSHIP
MIAMI COUNTY, OHIO

SECTION 11 TOWN 2 RANGE 9
SOUTHEAST QUARTER


PLAT 15-B

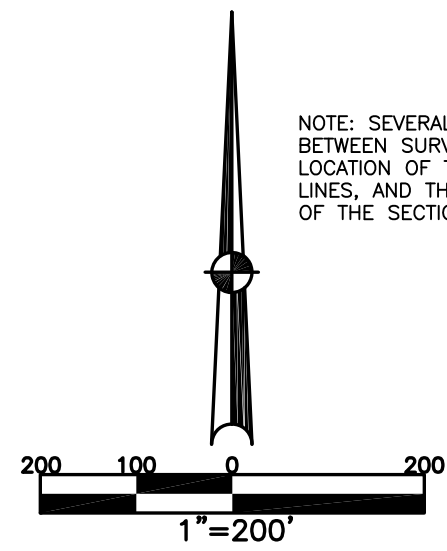

NOTE: SEVERAL DISCREPANCIES EXIST BETWEEN SURVEYS AS TO THE CORRECT LOCATION OF THE ONE-HALF SECTION LINES, AND THE LOCATION OF THE CENTER OF THE SECTION.

ABBREVIATION LEGEND	
2014OR-07759	= RECORDER'S DOCUMENT NUMBER
O.R. 100-250	= OFFICIAL RECORDS VOL. 100, PAGE 250
D.B. 613-172	= DEED BOOK 613, PAGE 172
REC. 15-72	= RECORDER'S PLAT BOOK 15, PAGE 72
LND. 33-15	= LAND SURVEY VOLUME 33, PAGE 15
LOT 19-12	= LOT SURVEY VOLUME 19, PAGE 12
R.R. 8-29	= ROAD RECORD VOLUME 8, PAGE 29
R/W	= RIGHT OF WAY
C	= CENTERLINE
AC.	= ACRES
TWP.	= TOWNSHIP
TR.	= TRACT
Ⓢ	= LOT CREATED BY RECORDER'S PLAT

SURVEY INDEX	
LND. 39 - 177	
LND. 40 - 91	
LND. 41 - 148	
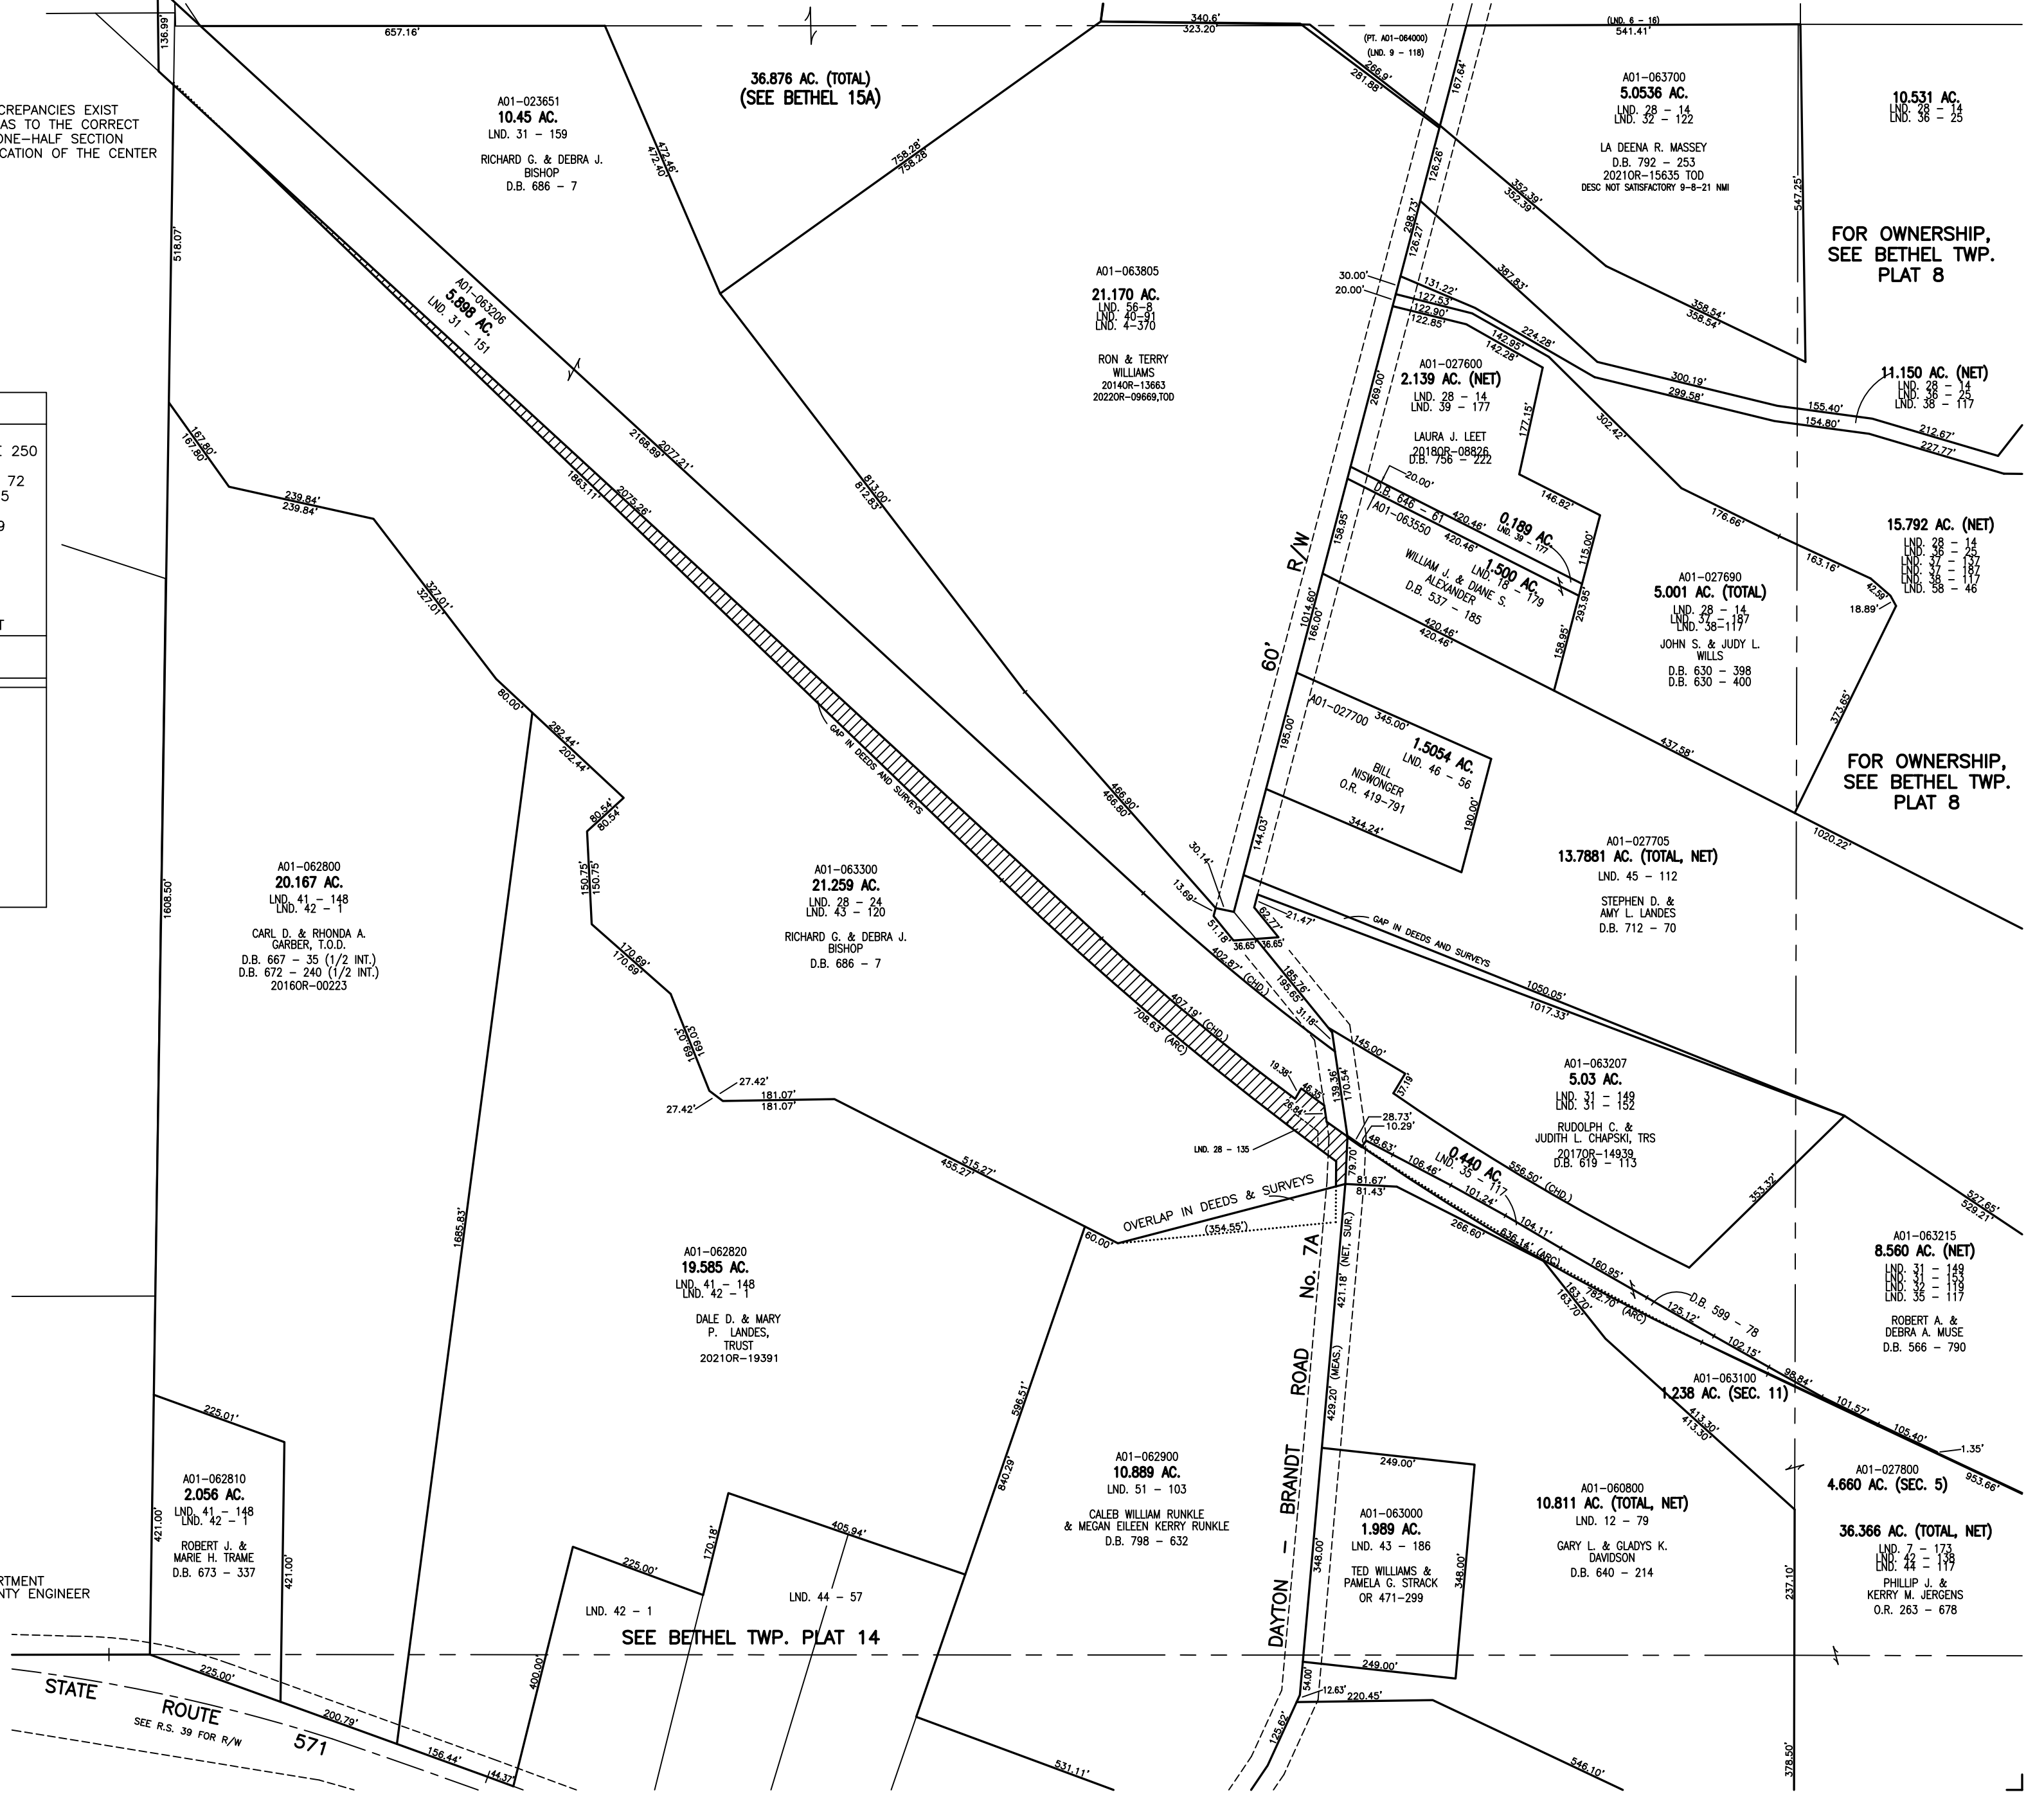

PREPARED BY: MIAMI COUNTY ENGINEER'S MAP DEPARTMENT
PAUL P. HUELSKAMP, P.E., P.S., COUNTY ENGINEER
DATE: DECEMBER 6, 2010
REVISED: June 22, 2022 MSTORMS

SEE BETHEL TWP. PLAT 14

FOR OWNERSHIP, SEE BETHEL TWP. PLAT 8

FOR OWNERSHIP, SEE BETHEL TWP. PLAT 8