


BETHEL TWP.
MIAMI COUNTY, OHIO

SECTION 14 TOWN 2 RANGE 9
SOUTHEAST QUARTER

PARCEL NUMBER
A01-_____


PLAT 18-B

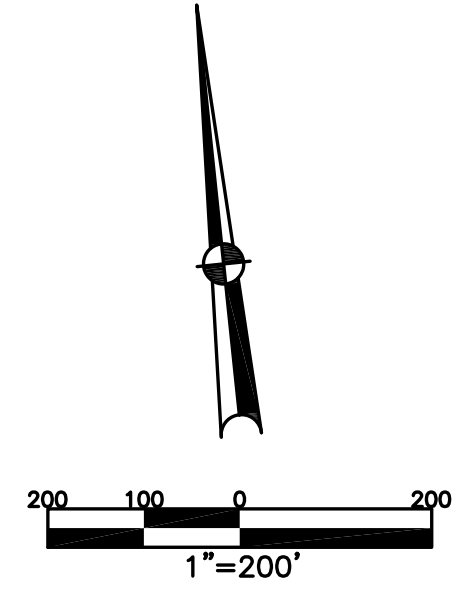

ABBREVIATION LEGEND		
2014OR-07759	=	RECORDER'S DOCUMENT NUMBER
OR 257-619	=	OFFICIAL RECORD 257 PAGE 619
D.B. 613-172	=	DEED BOOK 613, PAGE 172
REC. 15-72	=	RECORDER'S PLAT BOOK 15, PAGE 72
LND. 33-15	=	LAND SURVEY VOLUME 33, PAGE 15
LOT 19-12	=	LOT SURVEY VOLUME 19, PAGE 12
R.R. 8-29	=	ROAD RECORD VOLUME 8, PAGE 29
R/W	=	RIGHT OF WAY
C	=	CENTERLINE
AC.	=	ACRES
TWP.	=	TOWNSHIP
TR.	=	TRACT
Ⓢ	=	LOT CREATED BY RECORDER'S PLAT

LINE LEGEND	
	Blow-up Boundary
	Property Line
	Lot Split Line
	Section Line
	Centerline
	Right-of-Way Line
	Corporation Line

SURVEY INDEX		
LND. 4-130	LND. 32-56	R.S. 73
LND. 4-275	LND. 32-123	
LND. 6-13	LND. 32-163	
LND. 8-123	LND. 33-178	
LND. 9-110	LND. 34-58	
LND. 9-123	LND. 35-146	
LND. 9-147	LND. 39-181	
LND. 13-106	LND. 39-193	
LND. 14-189	LND. 40-158	
LND. 17-150	LND. 41-156	
LND. 19-167	LND. 41-178	
LND. 21-9	LND. 45-82	
LND. 21-44	LND. 46-170	
LND. 21-184	LND. 47-194	
LND. 22-68	LND. 49-13	
LND. 24-158	LND. 49-113	
LND. 28-48	LND. 50-147	
LND. 29-42	LND. 50-150	
LND. 31-25	LND. 53-38	

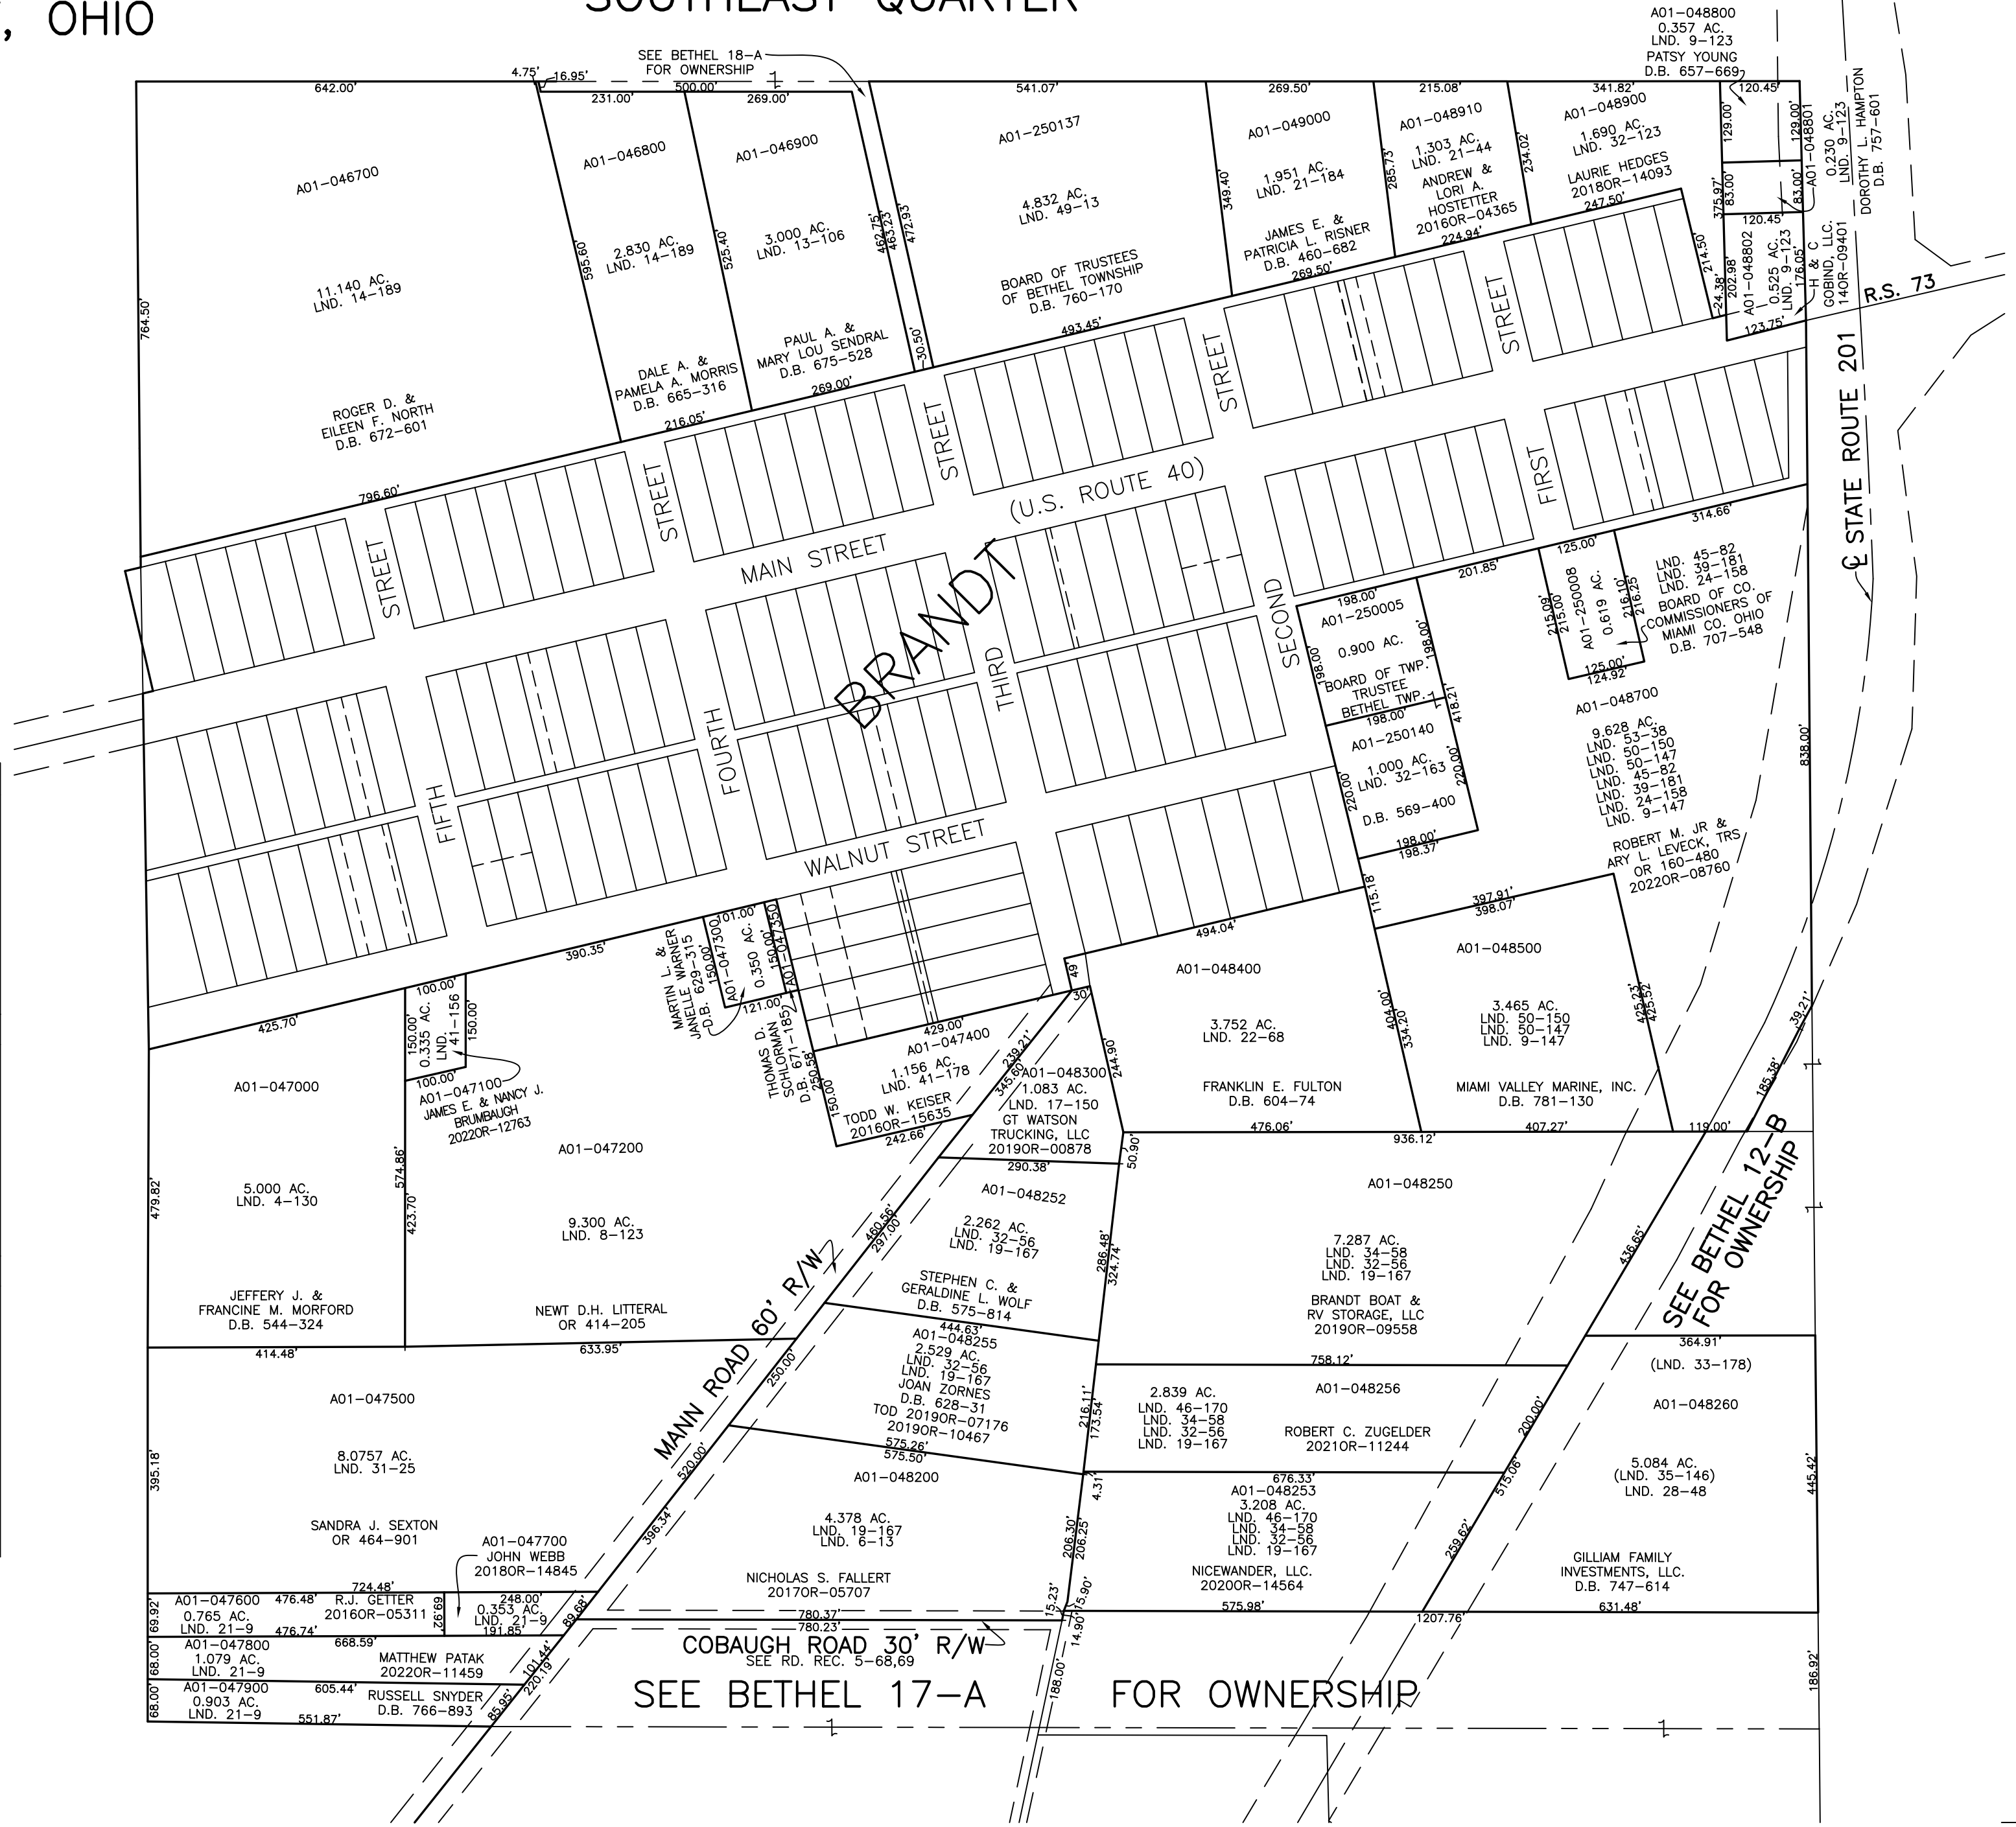

PREPARED BY: MIAMI COUNTY ENGINEER'S MAP DEPARTMENT
PAUL P. HUELSKAMP, P.E., P.S., COUNTY ENGINEER
DATE: JANUARY 27, 2016 MB
REVISED: August 29, 2022 JVINCENT