


BROWN TOWNSHIP
MIAMI COUNTY, OHIO

SECTION 21 TOWN 2 RANGE 12

PARCEL NUMBER
B04-_____

PLAT 18

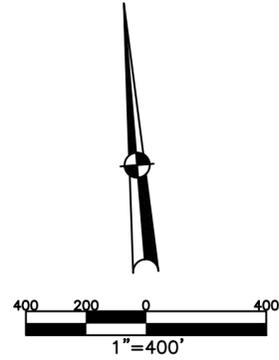


ABBREVIATION LEGEND	
20140R-07759	= RECORDER'S DOCUMENT NUMBER
OR 257-619	= OFFICIAL RECORD 257 PAGE 619
D.B. 613-172	= DEED BOOK 613, PAGE 172
REC. 15-72	= RECORDER'S PLAT BOOK 15, PAGE 72
LND. 33-15	= LAND SURVEY VOLUME 33, PAGE 15
LOT 19-12	= LOT SURVEY VOLUME 19, PAGE 12
R.R. 8-29	= ROAD RECORD VOLUME 8, PAGE 29
R/W	= RIGHT OF WAY
⊕	= CENTERLINE
AC.	= ACRES
TWP.	= TOWNSHIP
TR.	= TRACT
②	= LOT CREATED BY RECORDER'S PLAT

LINE LEGEND	
	Blow-up Boundary
	Property Line
	Lot Split Line
	Section Line
	Centerline
	Right-of-Way Line
	Corporation Line

SURVEY INDEX	
NORTHEAST QUARTER	
LND 1-159	
LND 2-204	
LND 2-205	
LND 40-61	
LND 41-108	
LND 42-199	
SOUTHEAST QUARTER	
LND 1-159	
LND 2-204	
LND 2-205	
LND 3-480	
LND 16-21	
LND 33-43	
LND 59-30	
SOUTHWEST QUARTER	
LND 1-159	
LND 2-205	
LND 30-130	
NORTHWEST QUARTER	
LND 1-159	
LND 2-205	
LND 27-10	
LND 33-5	
LND 44-83	

PREPARED BY: MIAMI COUNTY ENGINEER'S MAP DEPARTMENT
PAUL P. HUELSKAMP, P.E., P.S., COUNTY ENGINEER
DATE: OCTOBER 27, 2020 IMG
REVISED: April 30, 2025 APALMER

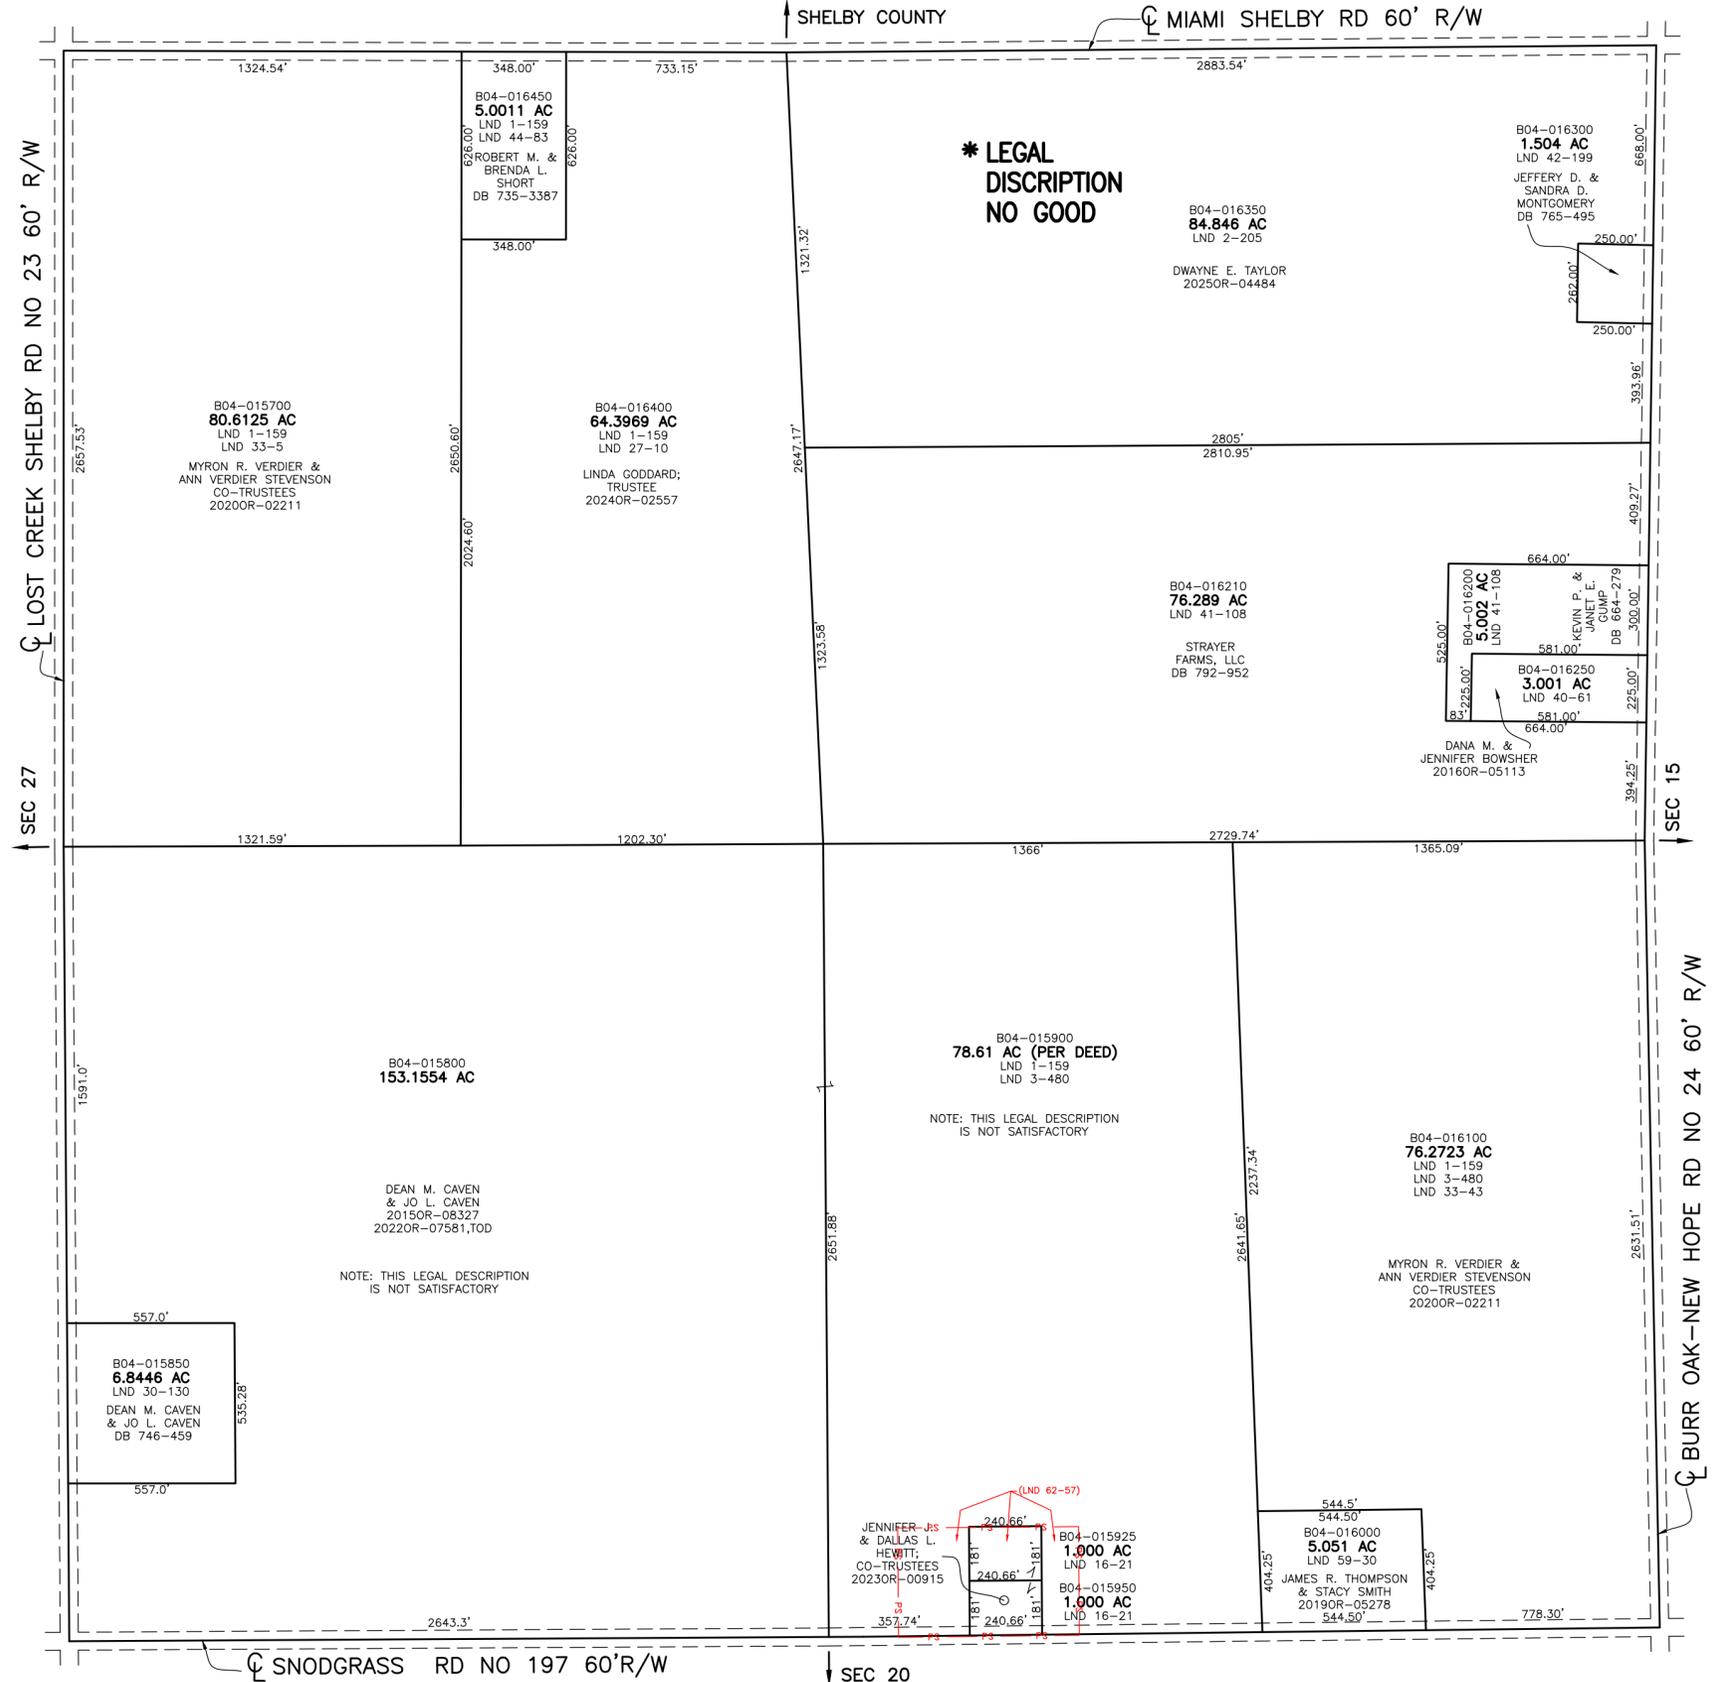

↑ SHELBY COUNTY

⊕ MIAMI SHELBY RD 60' R/W

⊕ LOST CREEK SHELBY RD NO 23 60' R/W

↑ SEC 27

↓ SEC 15

⊕ BURR OAK-NEW HOPE RD NO 24 60' R/W

⊕ SNODGRASS RD NO 197 60' R/W

↓ SEC 20