


SCALE: 1" = 400'

SMDA NUMBER  
804-BR021

SURVEYS

S.E. QUARTER	
SUR. 11-106 SUR. 29-194 Sur. Vol. 34, Pg. 79 SUR. VOL. 35, PG. 2 SUR. Vol. 37 pg. 105 SUR. Vol. 37 pg. 98 LND. 41-80 LND. 42-149 LND. 58-142	
N.E. QUARTER	
SUR. 1-233 Sur. Vol. 32, Pg. 53 Sur. Vol. 33, Pg. 101 Sur. Vol. 34, Pg. 79 " " " " 35, " 90 " " " " 37, pg. 105 " " " " 38, pg. 76 LND. 58-142	
S.W. QUARTER	
SUR. 3-427 SUR. 4-219 SUR. 9-91 SUR. 26-61 SUR. 26-154 SUR. 34, Pg. 158 SUR. 35, Pg. 42 Lnd. 42-200 Lnd. 43-119	
N.W. QUARTER	
SUR. 1-233 SUR. 26-86 SUR. 22-26 SUR. 27-152 SUR. 30-2 SUR. 36-103	

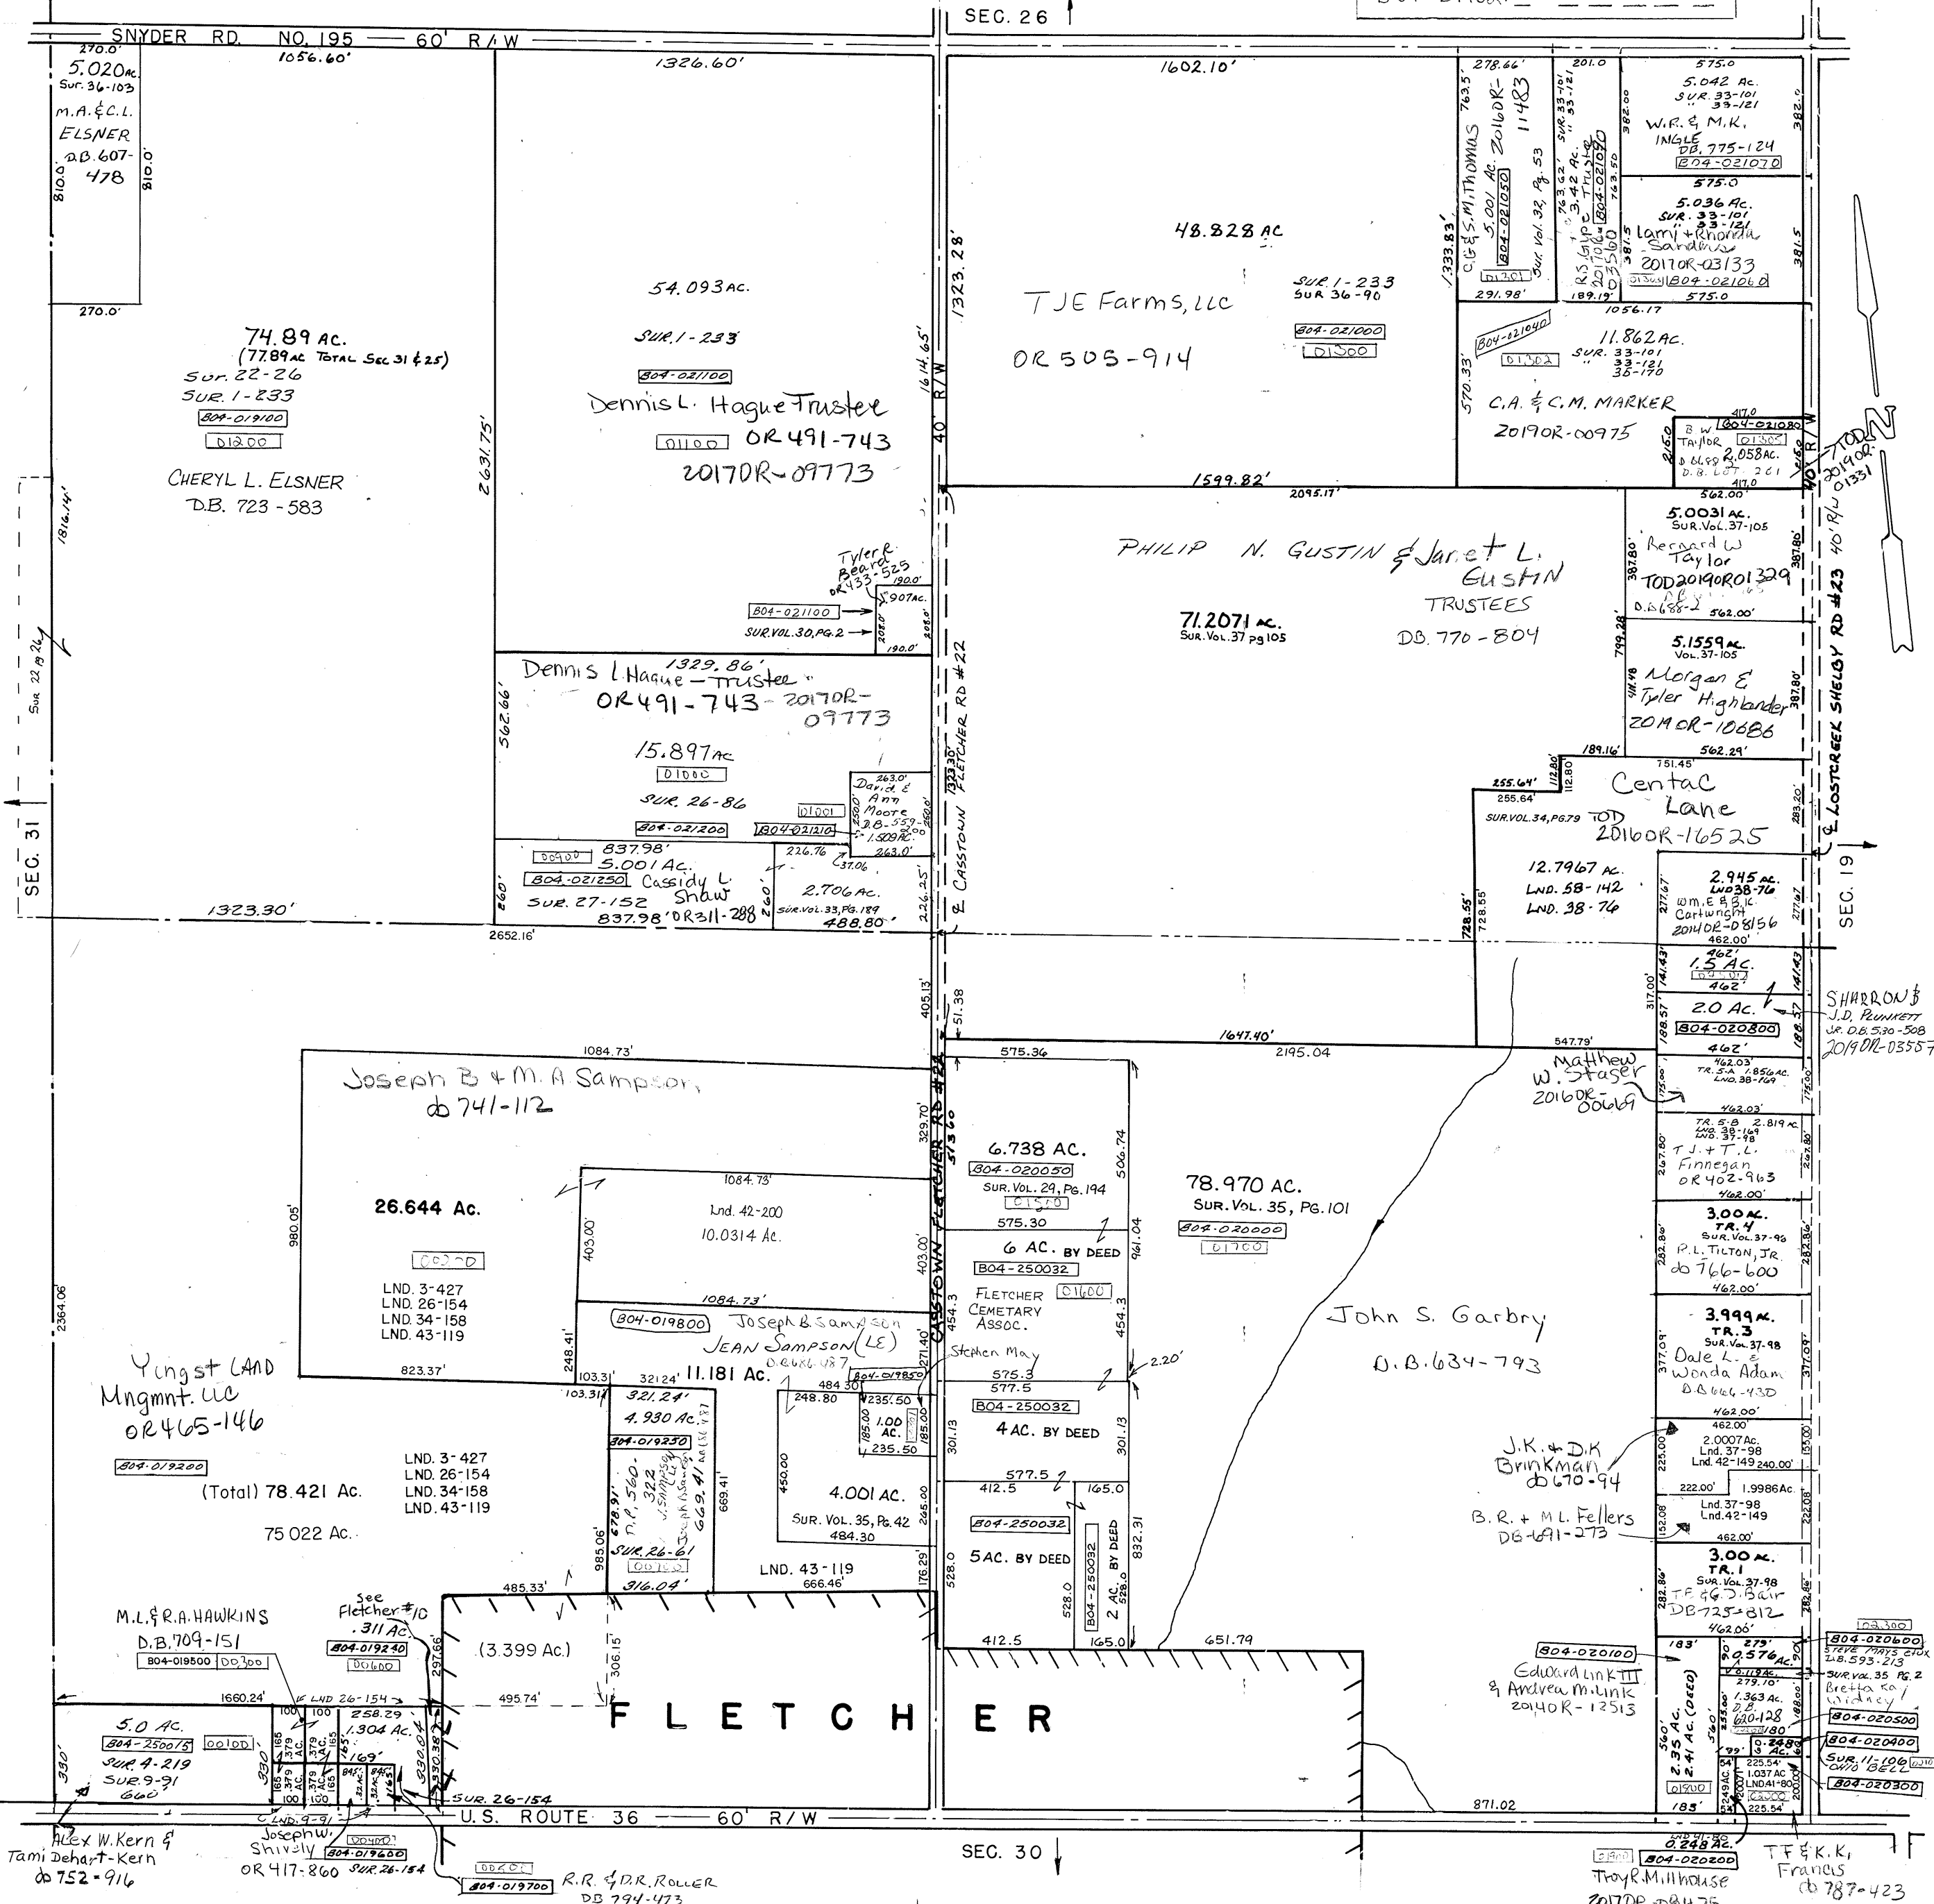

REVISED 6-20-2018 D VENTURA

T.F. & K. Francis db 787-423  
Troy R. Millhouse 2017OR-08475