


CONCORD TOWNSHIP
MIAMI COUNTY, OHIO

PT. SOUTH SECTION 4
TOWN 4
RANGE 6

SMDA NUMBER
C06-CC005E-

PLAT 5 E

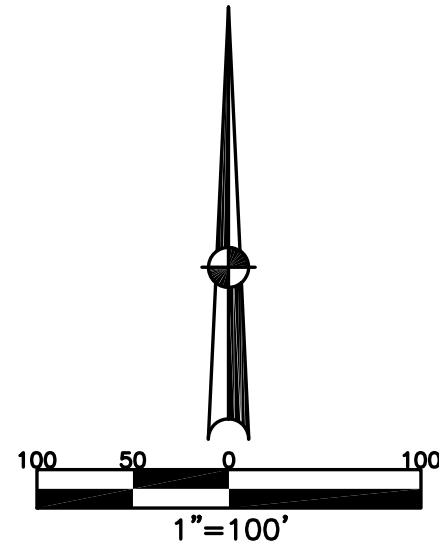


PT. BROKEN WOODS SEC. 7
LOTS 148, 164-170
REC. 17-6

PT. SWEET WOODS ESTATES
LOTS 1-6
REC. 18-19

ABBREVIATION LEGEND	
2014OR-07759	= RECORDER'S DOCUMENT NUMBER
OR 88-286	= OFFICIAL RECORD 88 PAGE 286
D.B. 613-172	= DEED BOOK 613, PAGE 172
REC. 15-72	= RECORDER'S PLAT BOOK 15, PAGE 72
LND. 33-15	= LAND SURVEY VOLUME 33, PAGE 15
LOT 19-12	= LOT SURVEY VOLUME 19, PAGE 12
R.R. 8-29	= ROAD RECORD VOLUME 8, PAGE 29
R/W	= RIGHT OF WAY
C	= CENTERLINE
AC.	= ACRES
TWP.	= TOWNSHIP
TR.	= TRACT
②	= LOT CREATED BY RECORDER'S PLAT

LINE LEGEND	
	Blow-up Boundary
	Property Line
	Lot Split Line
	Section Line
	Centerline
	Right-of-Way Line
	Corporation Line

SURVEY INDEX		
REC. 12-136	LND. 34-108	
REC. 17-6	LND. 36-187,188	
REC. 18-19	LND. 55-142	

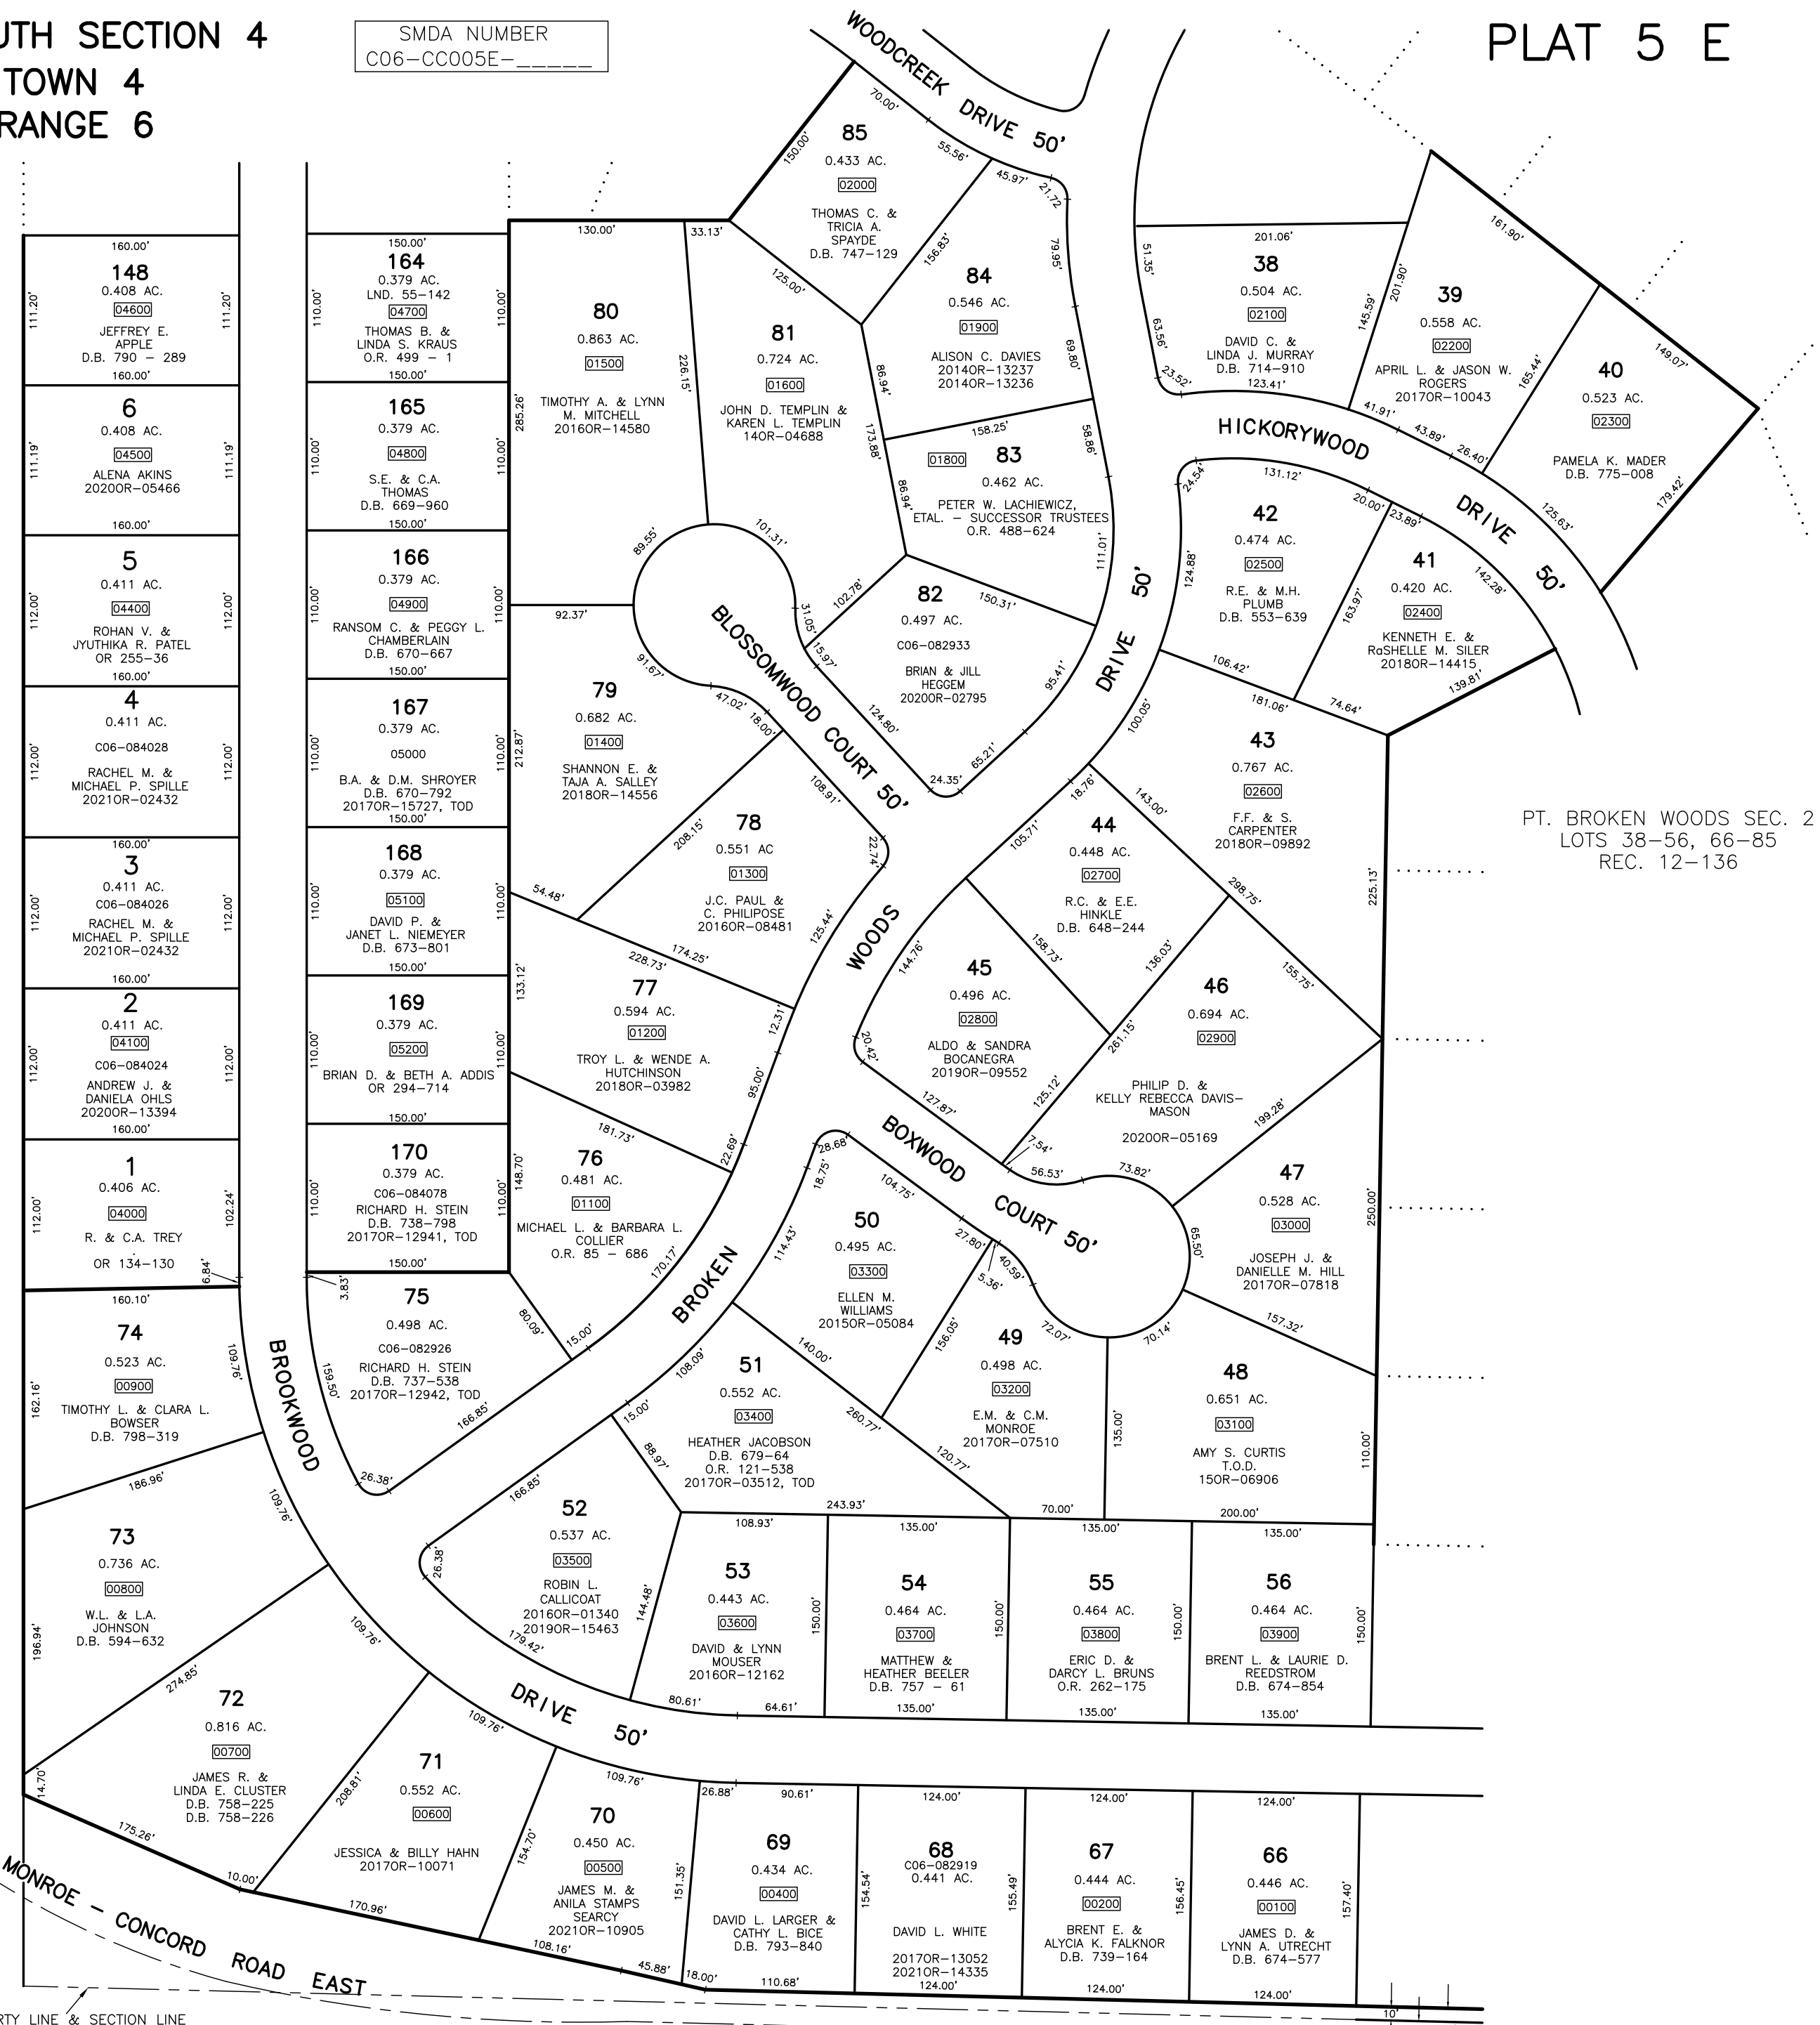

PT. BROKEN WOODS SEC. 2
LOTS 38-56, 66-85
REC. 12-136

PREPARED BY: MIAMI COUNTY ENGINEER'S MAP DEPARTMENT
PAUL P. HUELSKAMP, P.E., P.S., COUNTY ENGINEER
DATE: APRIL 3, 1995
REVISED: June 22, 2021 CSHOUP

ORIGINAL PROPERTY LINE & SECTION LINE