

SECTION 29  
TOWN 8  
RANGE 5

# VILLAGE OF COVINGTON MIAMI COUNTY, OHIO

PARCEL ID NUMBER  
H19-\_\_\_\_\_


PLAT 86

BROOKSTON SEC. 3  
LOTS 1293 THRU 1313  
REC. 18-124

BROOKSTON SEC. 1  
LOTS 1245 THRU 1278  
REC. 16-17

ANNEXATIONS  
LOT 1244; REC. 16-10  
LOT 1292; REC. 18-123

BROOKSTON SEC. 2  
LOTS 1279 THRU 1281  
REC. 16-48

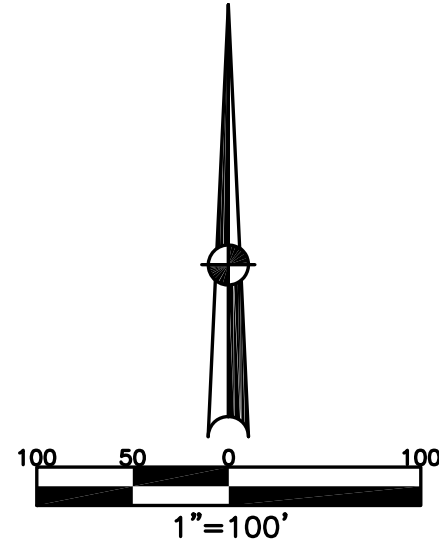


ABBREVIATION LEGEND		
2014OR-07759	=	RECORDER'S DOCUMENT NUMBER
OR 116-565	=	OFFICIAL RECORD 116 PAGE 565
D.B. 613-172	=	DEED BOOK 613, PAGE 172
REC. 15-72	=	RECORDER'S PLAT BOOK 15, PAGE 72
LND. 33-15	=	LAND SURVEY VOLUME 33, PAGE 15
LOT 19-12	=	LOT SURVEY VOLUME 19, PAGE 12
R.R. 8-29	=	ROAD RECORD VOLUME 8, PAGE 29
R/W	=	RIGHT OF WAY
C	=	CENTERLINE
AC.	=	ACRES
TWP.	=	TOWNSHIP
TR.	=	TRACT
IL	=	INLOT

LINE LEGEND		
	=	Blow-up Boundary
	=	Property Line
	=	Lot Split Line
	=	Section Line
	=	Centerline
	=	Right-of-Way Line
	=	Corporation Line

SURVEY INDEX		
REC. 16-10	LOT 21-154	LND. 38-77
REC. 16-17		
REC. 16-48		
REC. 17-96		
REC. 18-54		
REC. 18-123		
REC. 18-124		
REC. 24-84		



PREPARED BY: MIAMI COUNTY ENGINEER'S MAP DEPARTMENT  
PAUL P. HUELSKAMP, COUNTY ENGINEER  
DATE: JUNE 1992

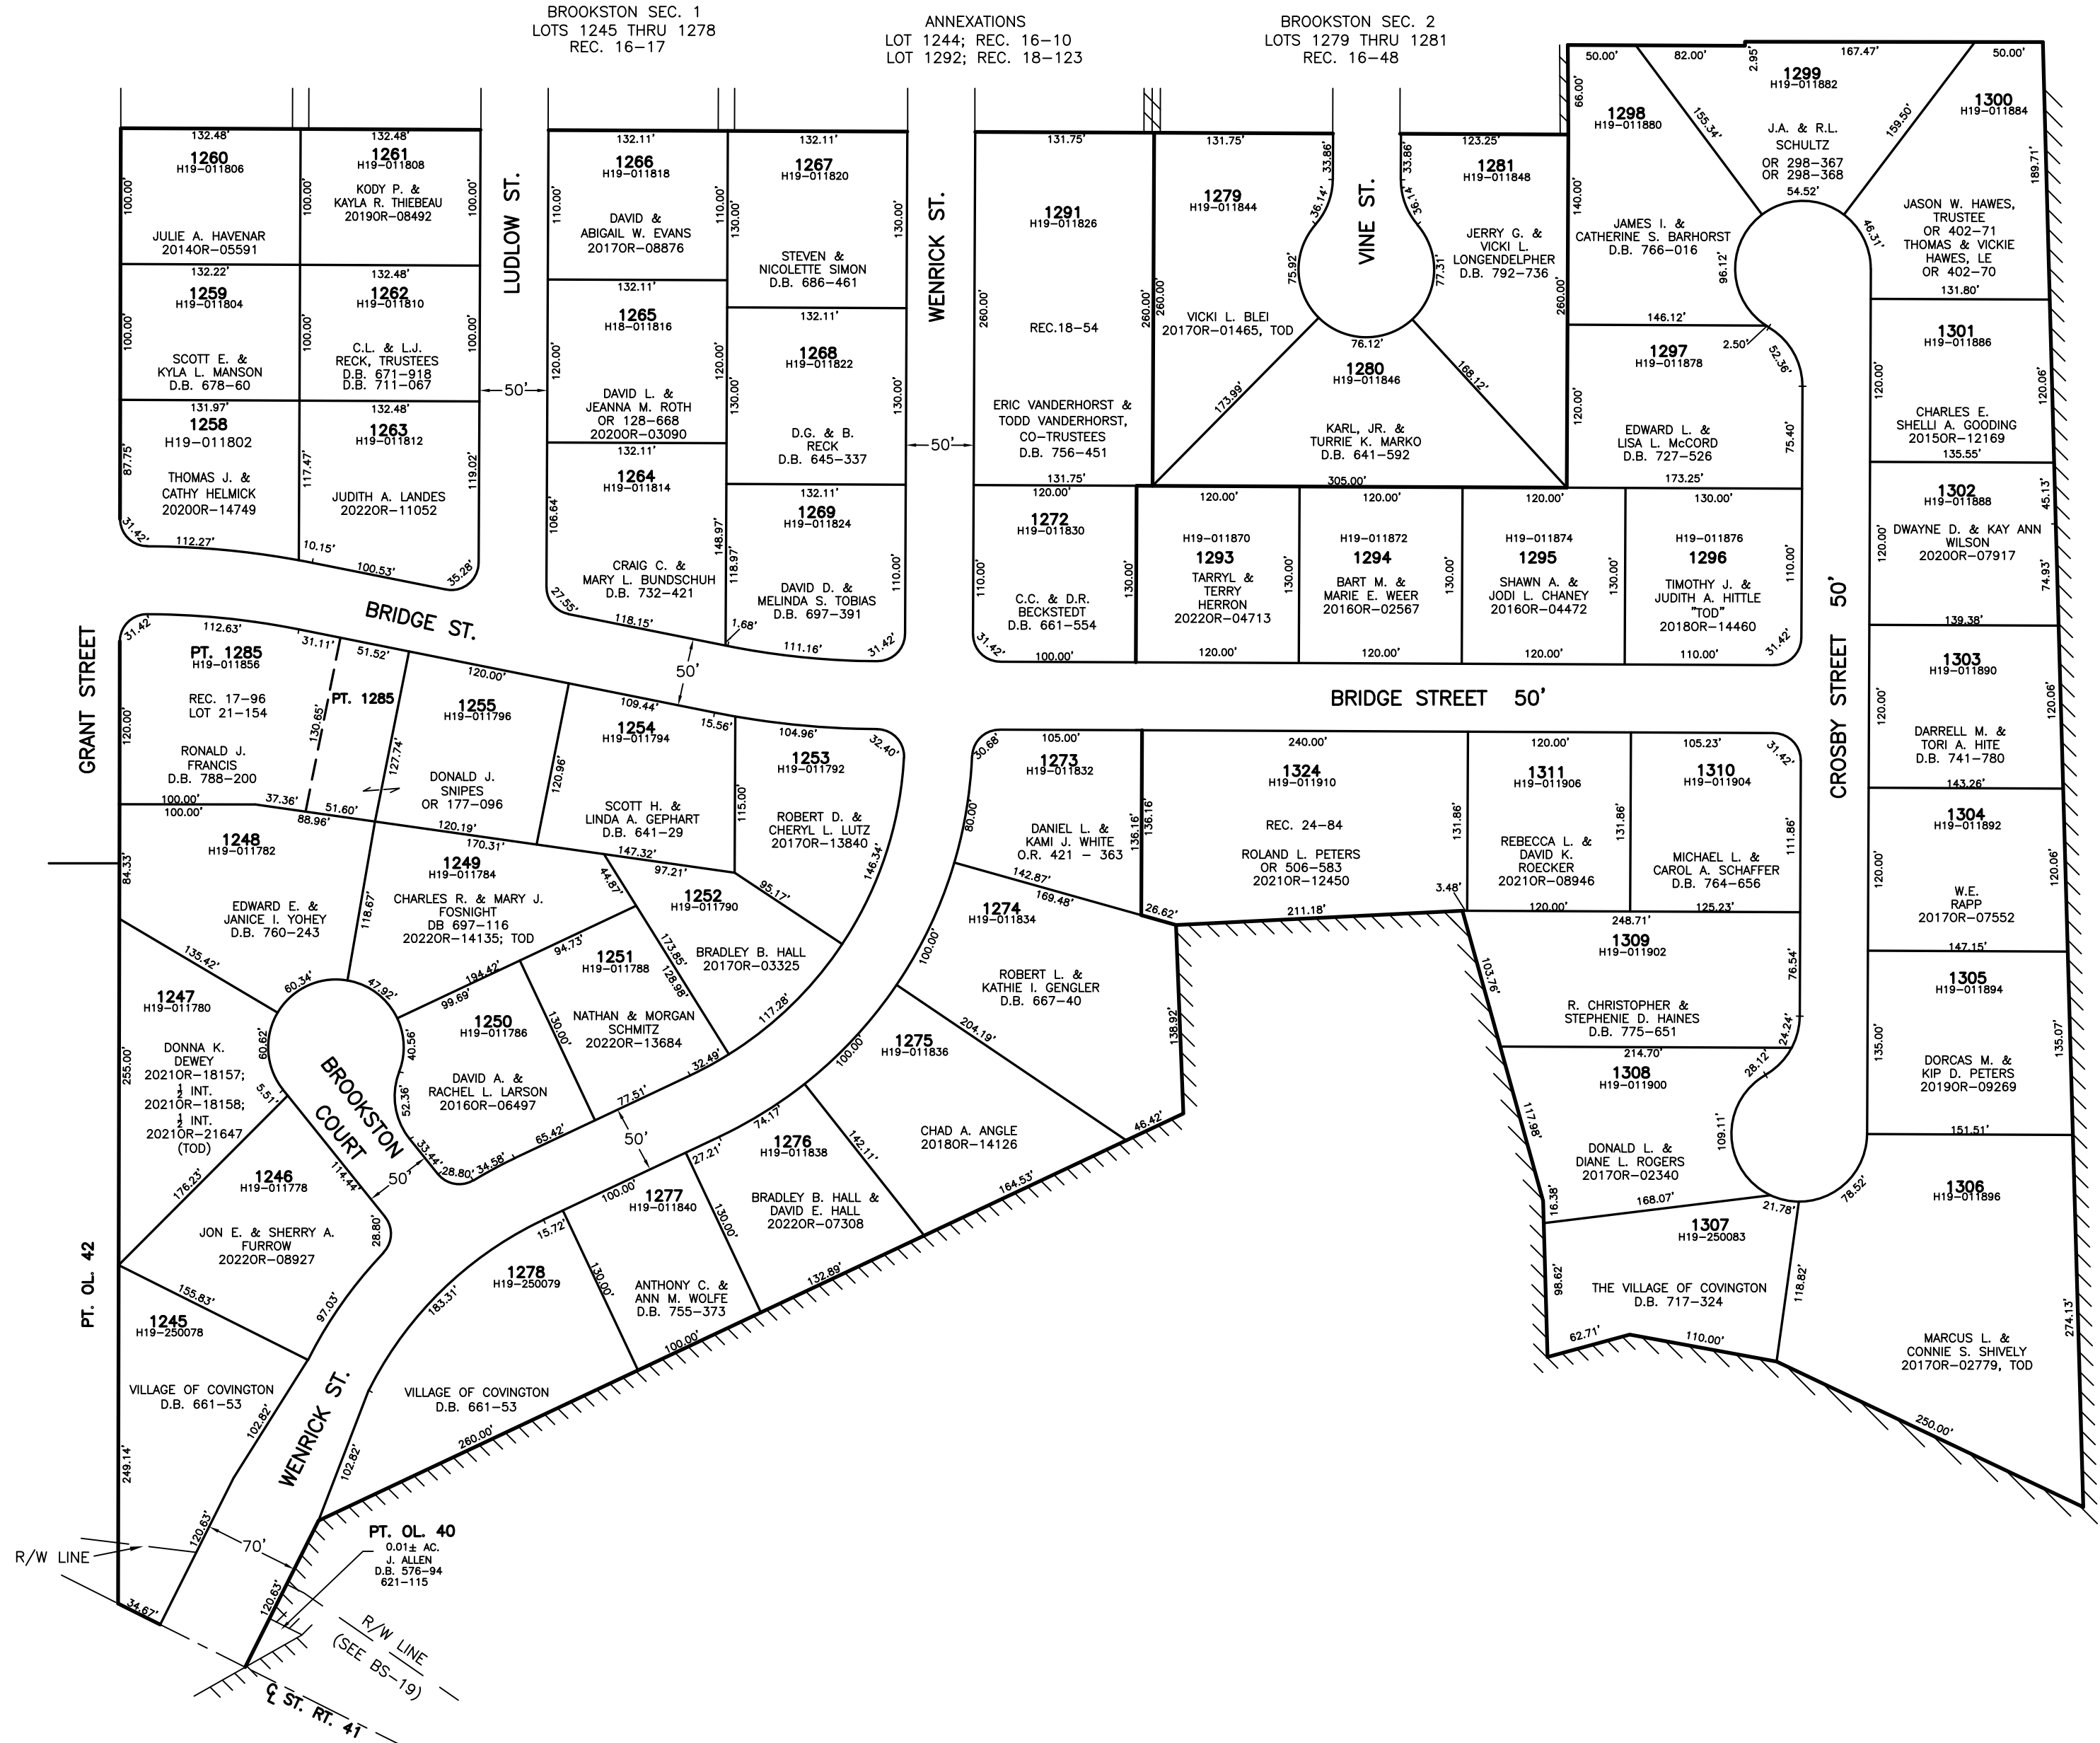REVISED: September 27, 2022 MSTORES