

RANGE 10

TOWN 2

SECTION 28

S. W. QUARTER

ELIZABETH TOWNSHIP

PLAT NO. 24 B


SCALE: 1" = 200'

SMDA NUMBER
EQ9-EL024B-

SURVEYS

- SUR. 3-23
- SUR. 7-40
- SUR. 7-134
- SUR. 8-54
- SUR. 10-162
- SUR. 16-84
- SUR. 20-64
- SUR. 23-102
- SUR. 6-101
- SUR. 7-176
- SUR. 5-152
- SUR. 2-215
- SUR. 36-104
- SMD 79

Rec. 10-23
Rec. 10-63
Rec. 11-77

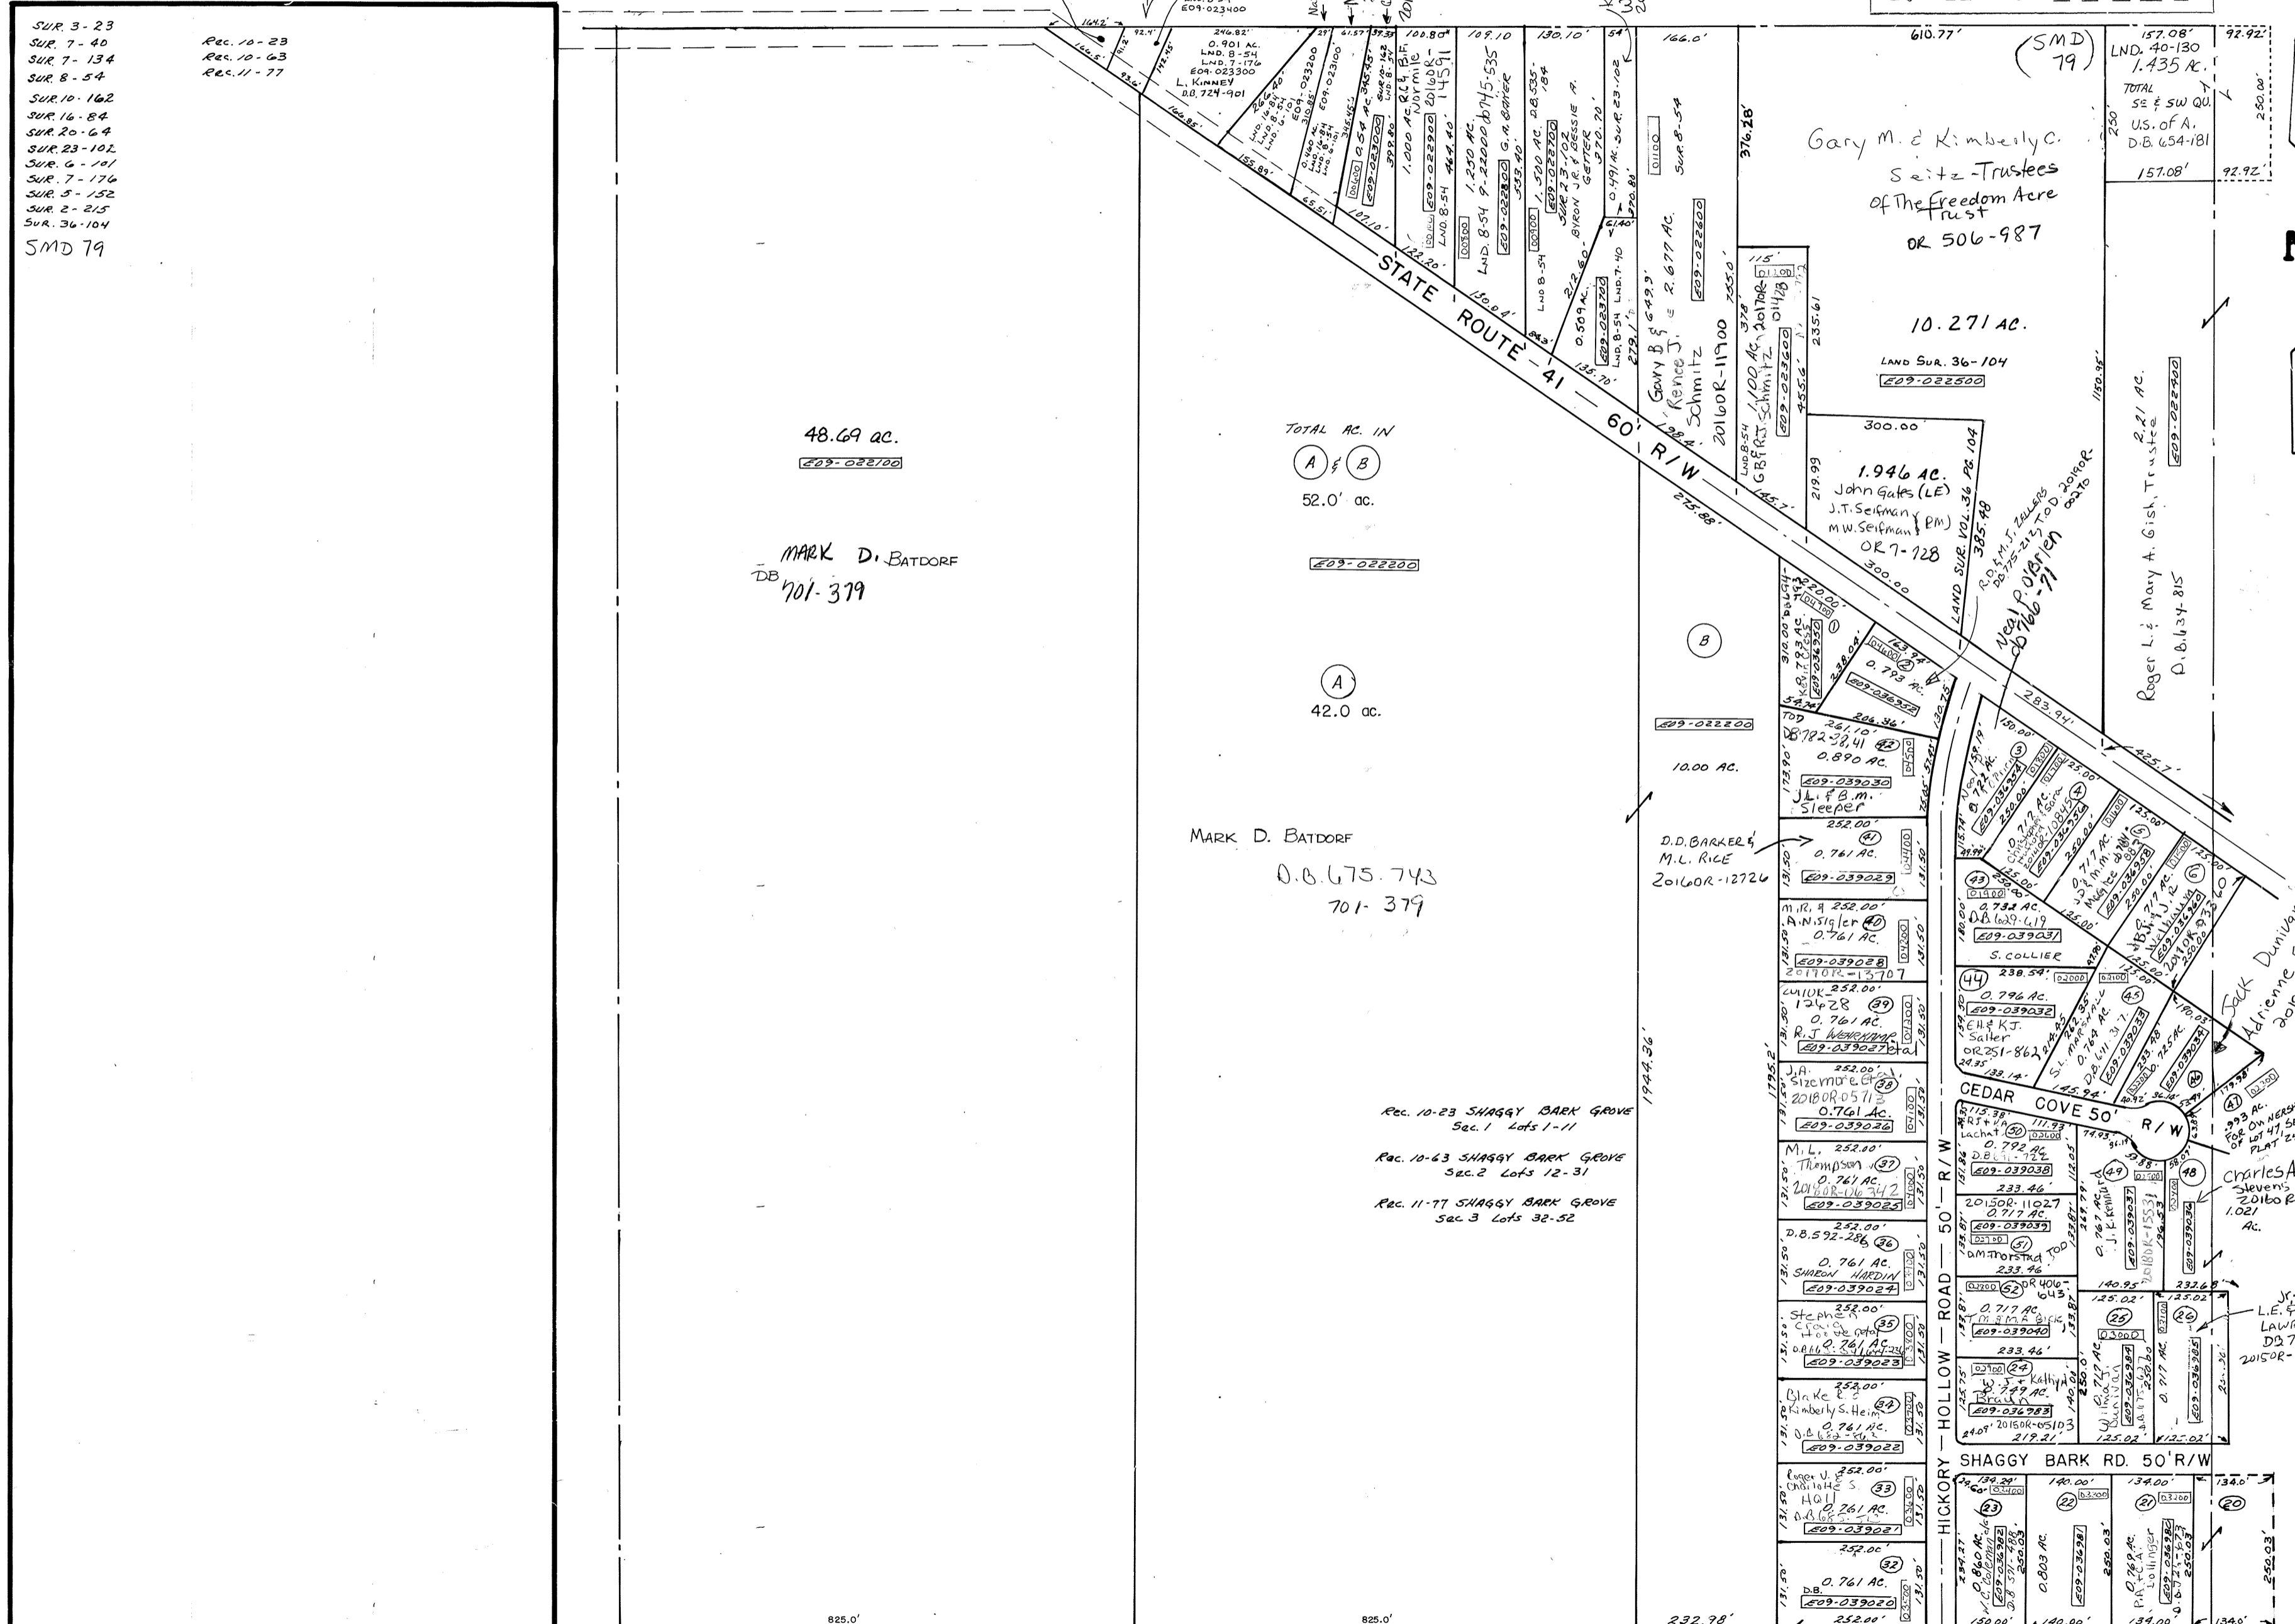

48.69 ac.
EQ9-022100

TOTAL AC. IN
A & B
52.0' ac.
EQ9-022200

MARK D. BATDORF
DB
701-379

A
42.0 ac.
EQ9-022200

MARK D. BATDORF
D.B. 675-743
701-379

- Rec. 10-23 SHAGGY BARK GROVE
Sec. 1 Lots 1-11
- Rec. 10-63 SHAGGY BARK GROVE
Sec. 2 Lots 12-31
- Rec. 11-77 SHAGGY BARK GROVE
Sec. 3 Lots 32-52

REVISED 12-12-2019 AS

Kern L. Jennifer L. Smith
20180R-08384

DORATHY D. WETTSTONE,
T.O.D.
O.R. 34-312