

SEC. 30 LOSTCREEK TWP

CHILDREN'S HOME - CASSTOWN RD.
60' R/W
FIO-L0025 - 00902
SEC. 35
SEC. 23
HUFFORD RD. NO. T-162 60' R/W REC. 24-66 RD. REC. 9-19
NO. 163
NO. 13
60' R/W
SEC. 28

SURVEYS

S. E. QUARTER

REC. 24-66
RD. REC. 9-19

N. E. QUARTER


REC. 24-66
RD. REC. 9-19

S. W. QUARTER

SUR. 2-21
SUR. 7-134
SUR. 9-165
SUR. 12-88
SUR. 16-22
SUR. 25-178
SUR. 26-55
SUR. 26-171
SUR. 27-149
SMD 79
LND. 58-54

N. W. QUARTER

SUR. 2-36
SUR. 3-64
SUR. 3-288
SUR. 12-106
SUR. 14-157
SUR. 18-29
SUR. 24-190
SUR. 21-99
SUR. 27-149
SUR. 32-98
SUR. 36-19
SUR. 36-154
LND. 46-66
LND. 46-118
LND. 58-106
LND. 59-44

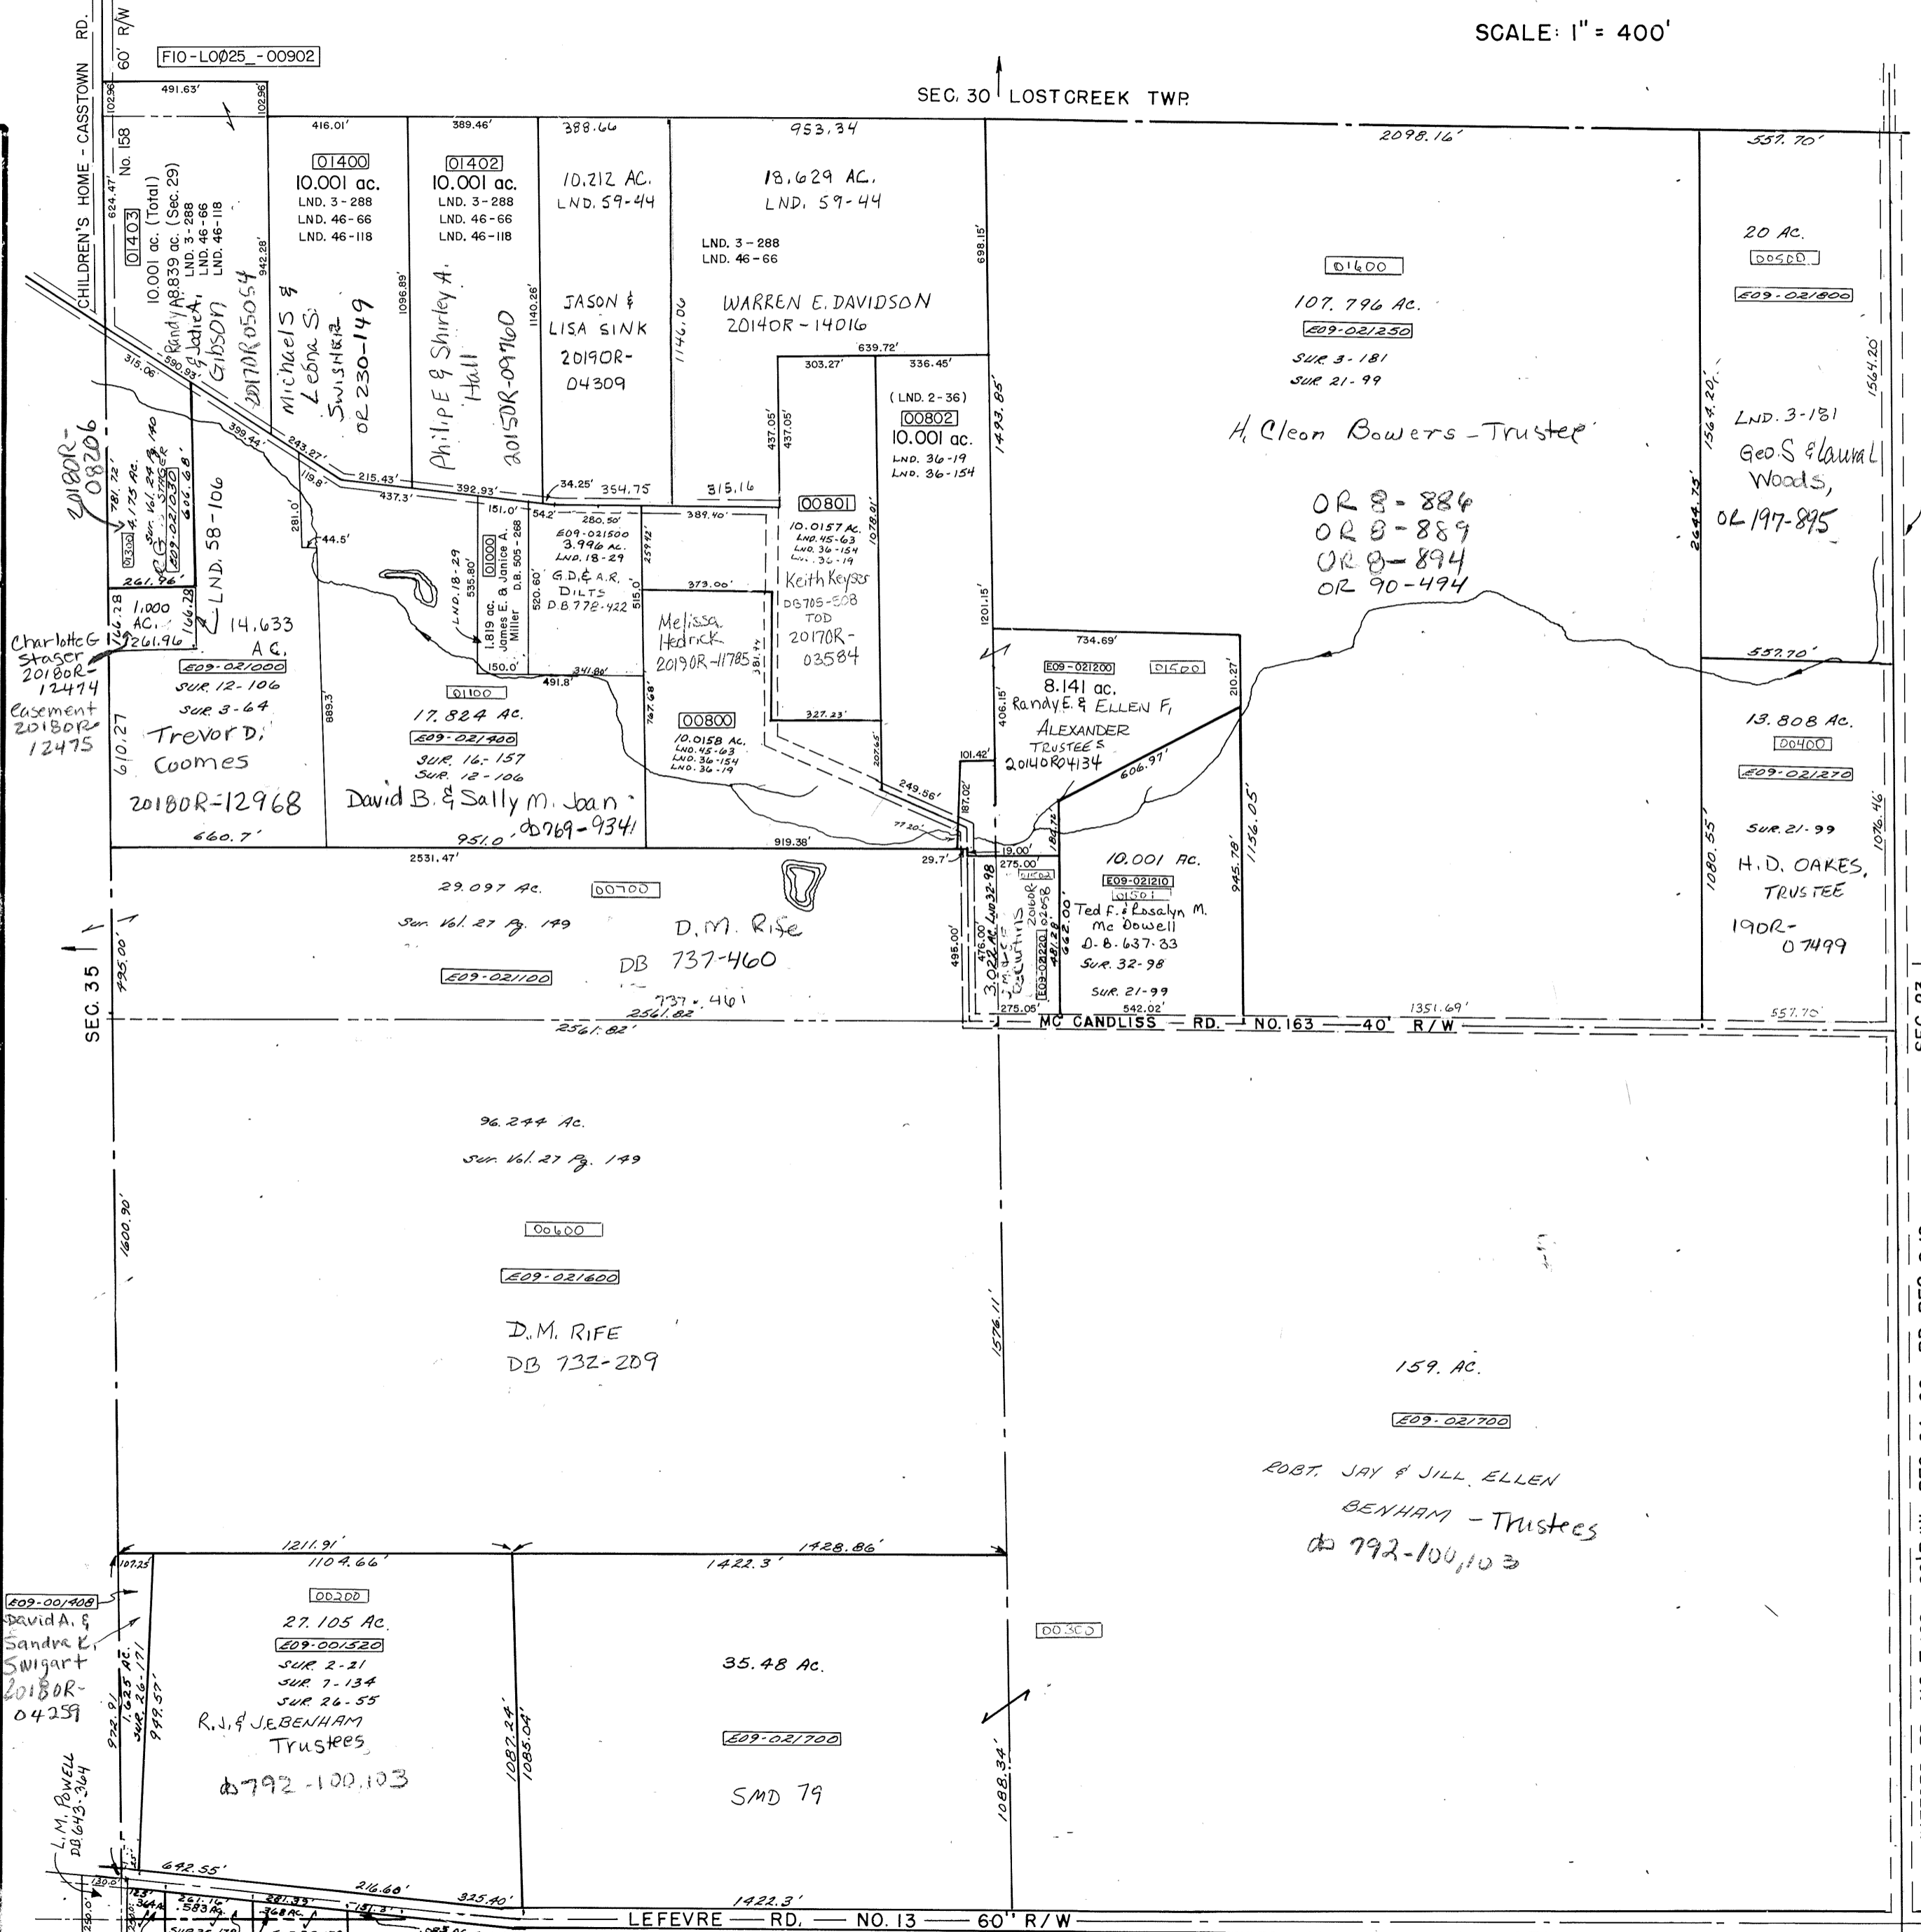

SEE PLAT 24 FOR OWNERSHIP

REVISED 11-1-2017
D. VENTURA
DGS 5-9-19