


SEG 14 36-110

LND. 4A-91 E. Pt. NW

Vol. 18 Pg. 30 S.W. 1/4 S.W. 1/4
LND. SUR. VOL. 40 PG. 125 W. Cor. Pt. NW
Lnd. 46-75 NW Cor. SE QTR
LND. 40-192 E. Cor. P1NW QTR
LND 67-140 S.W. 1/4 NE QTR

- Surveys -
- Vol. 3 Page 137 - Whole
- Vol. 3 230 - S.W. Pt. S.E.
- Vol. 3 241 - S.W. Pt. S.E.
- Vol. 3 371 - W. Pt. N.W.
- Vol. 3 448 - S.W. QTR
- Vol. 3 15 - S.W. Pt. S.W.
- Vol. 3 97 - E. Cent. Pt. S.W.
- Vol. 3 116 - N.W. Pt. N.W.
- Vol. 3 45 - N.W. Pt. N.W.
- Vol. 3 47 - E. Cent. Pt. S.W.

ROUTSON PLAT BK. 5 Pg. 80

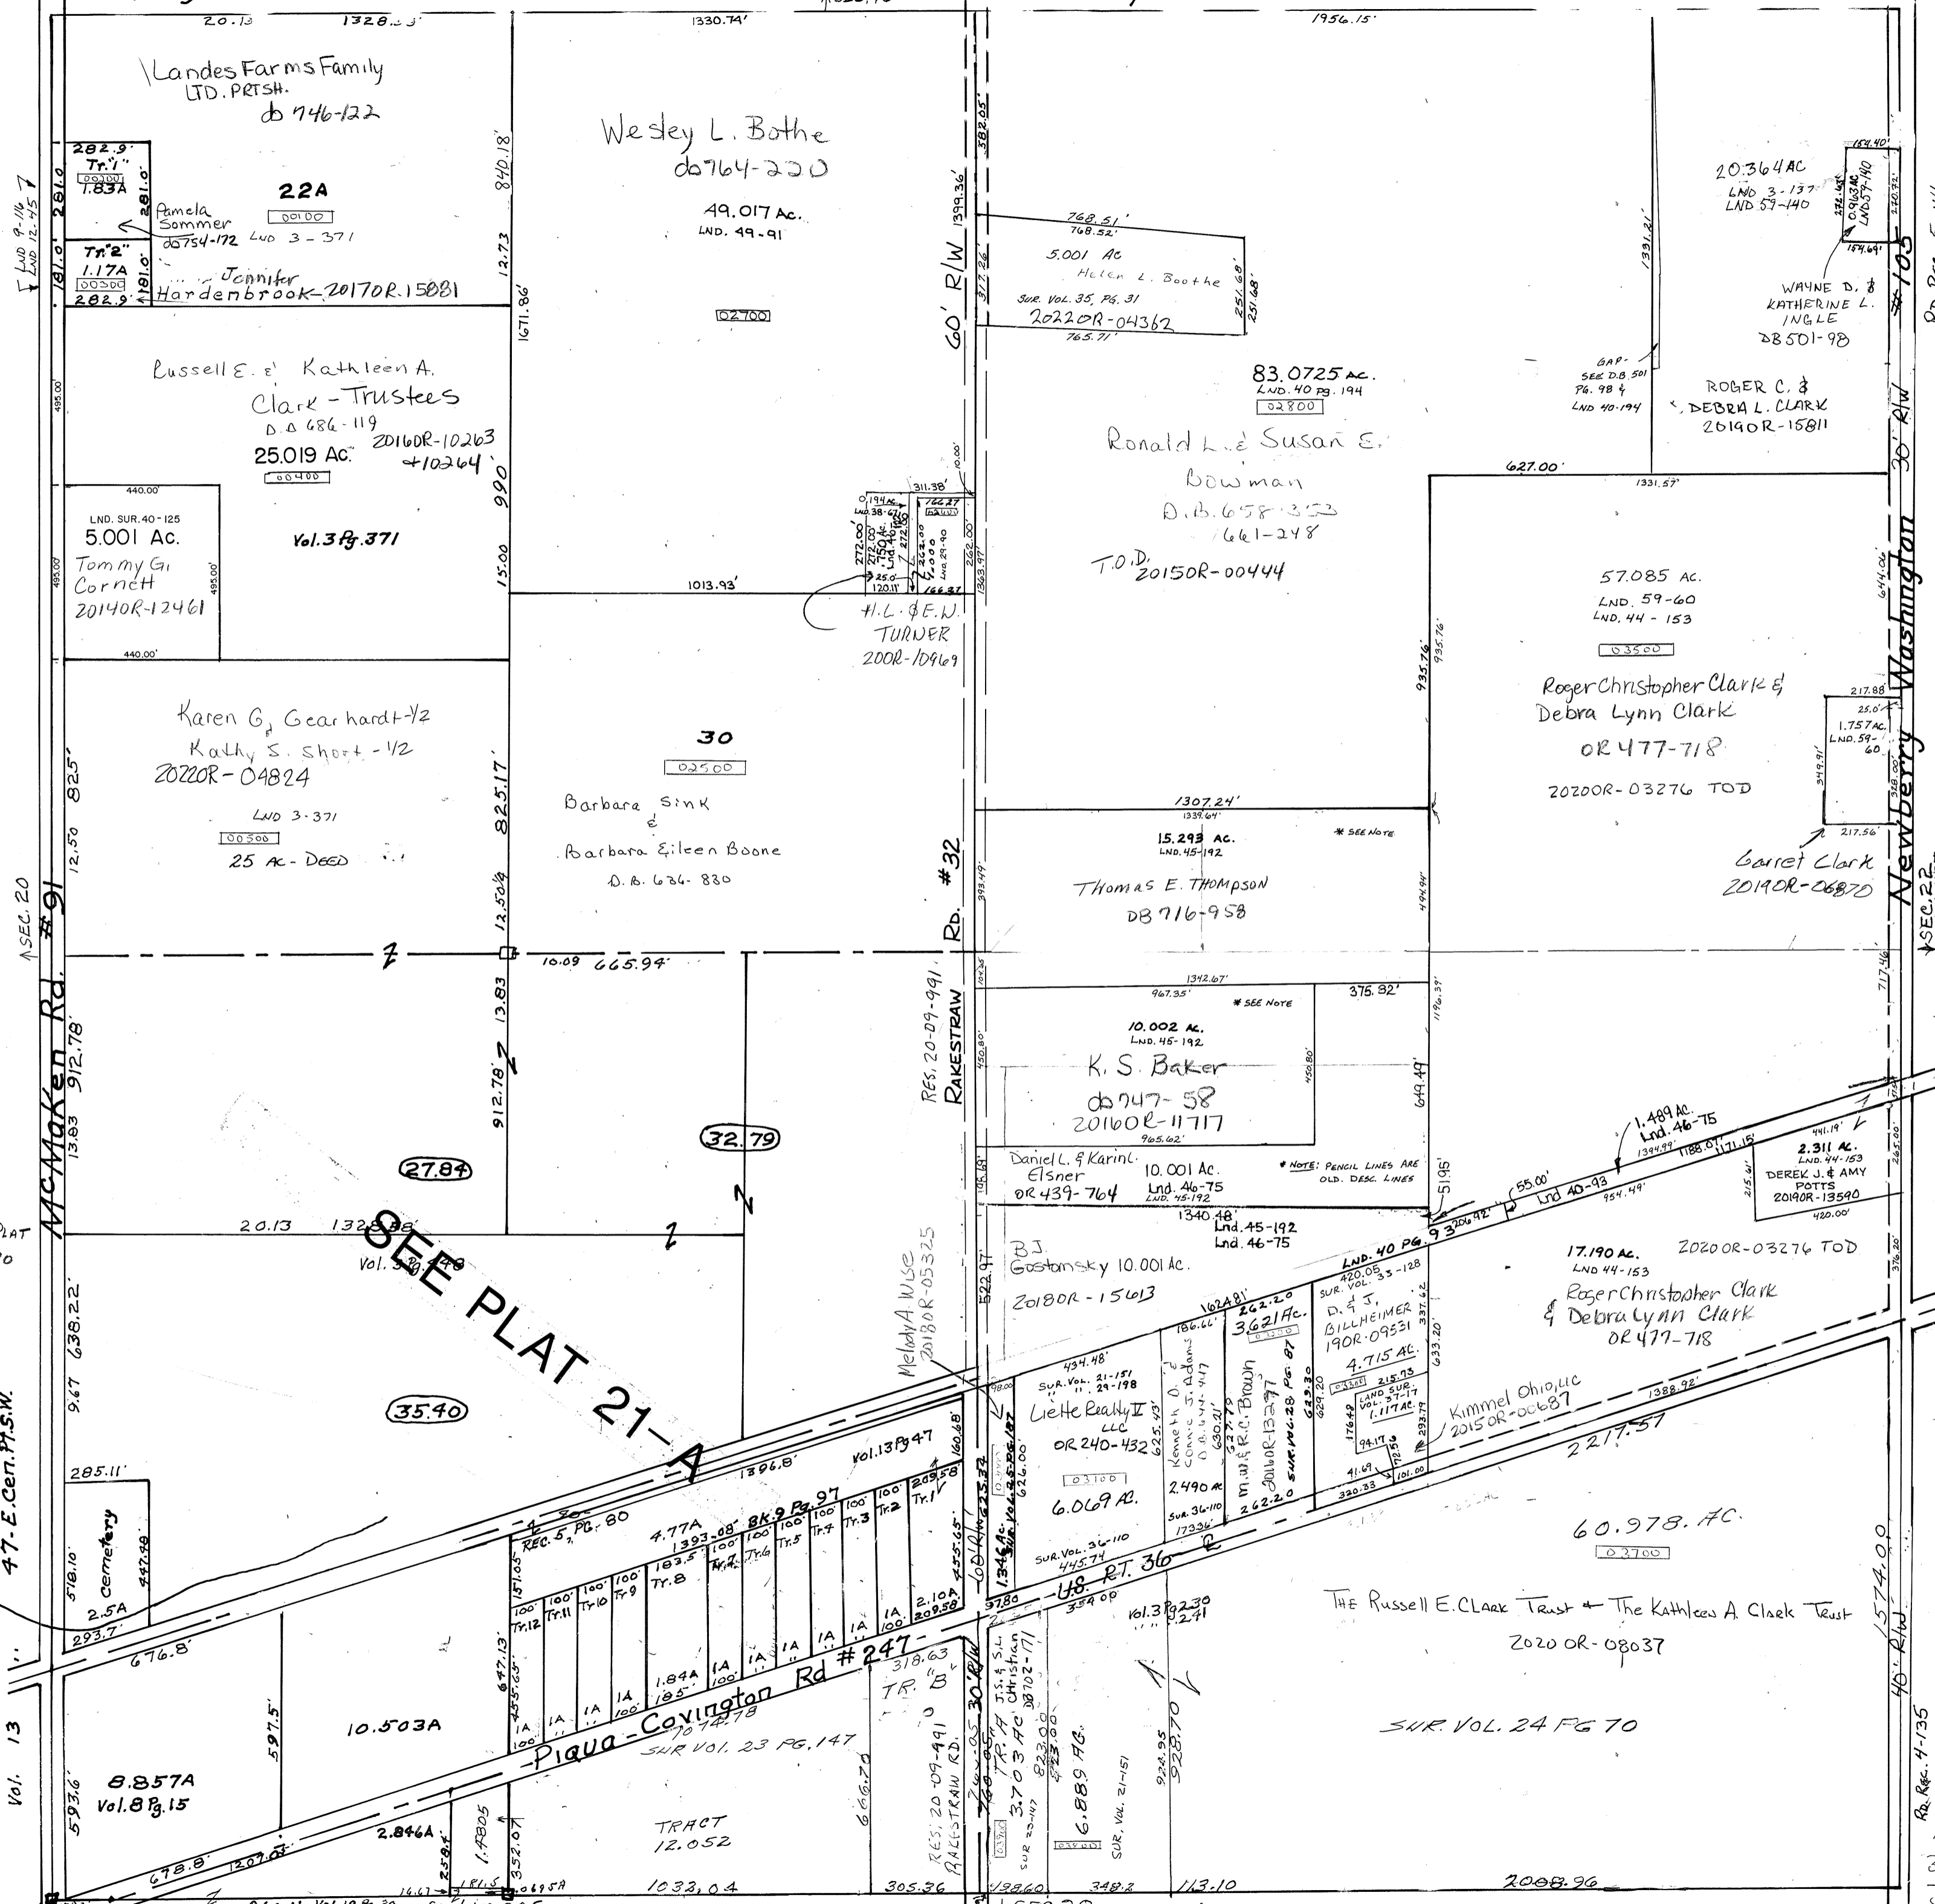

SMDA NUMBER
H17-NB021



SEC. 22 WASHINGTON

Rd. Rec. 4-135

REVISED
3-29-22
JA