


Range 5 Town 8

Section 29 Newberry Township

SCALE - 1" = 330'

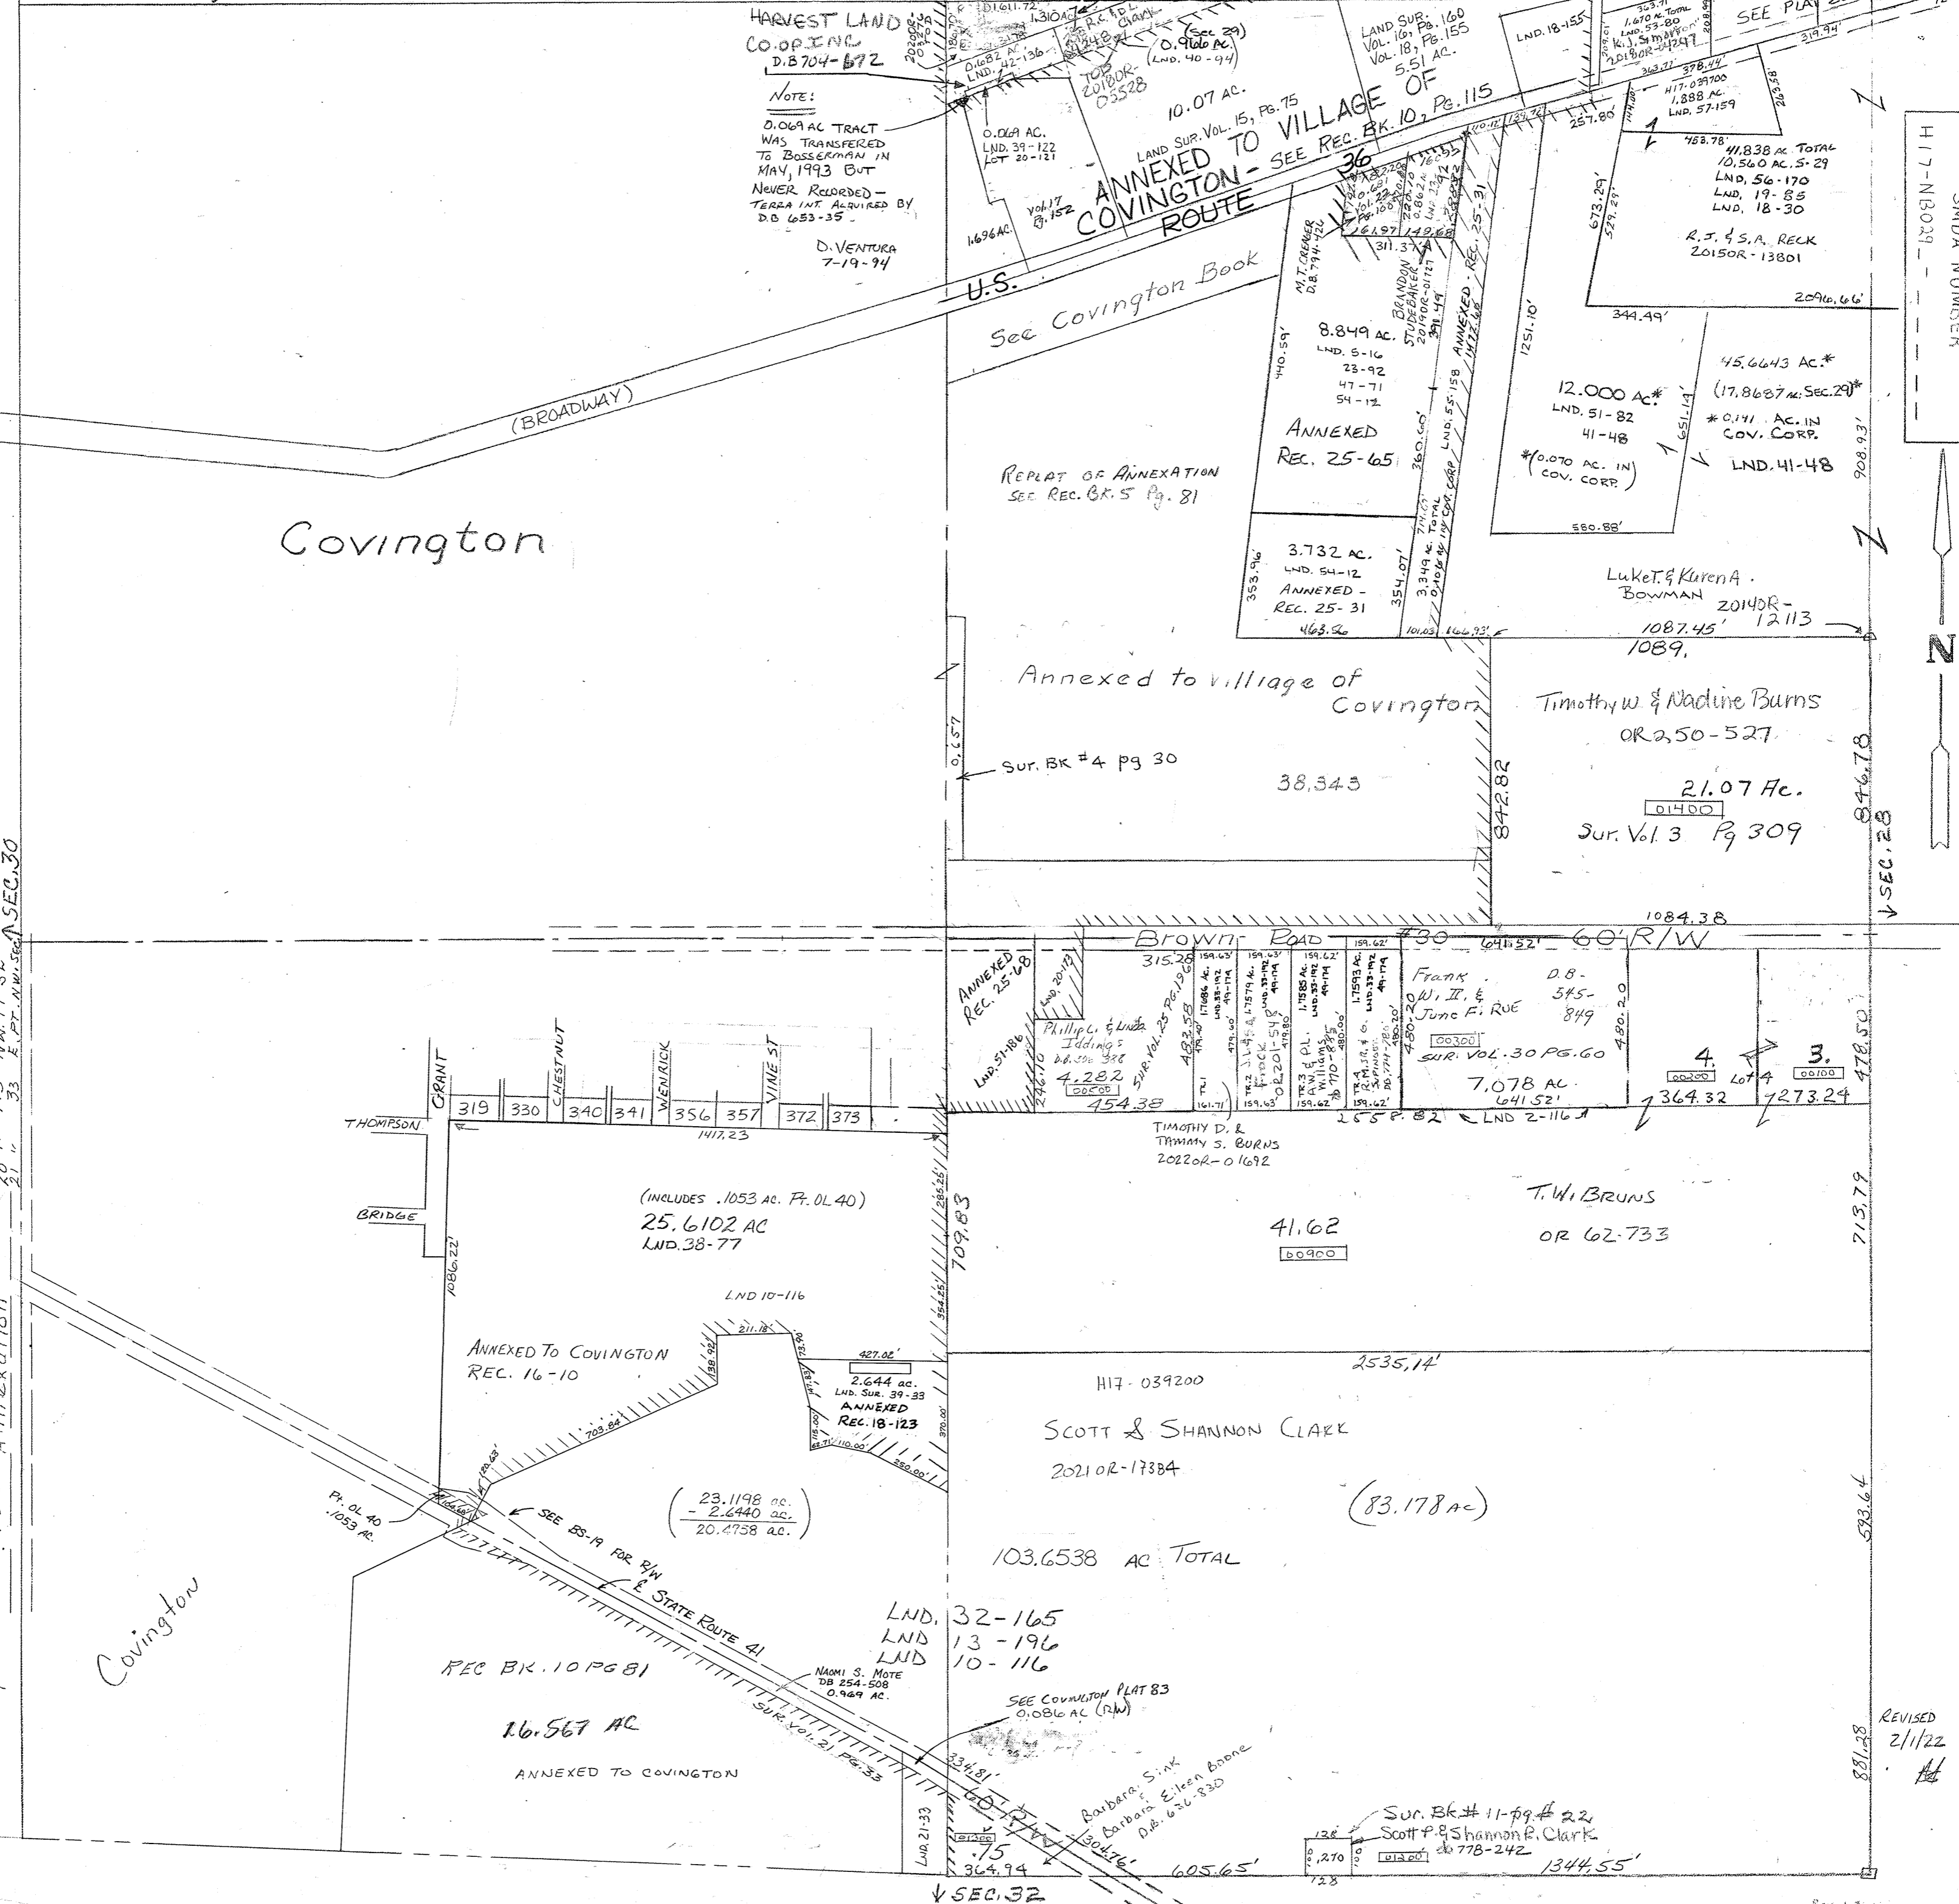

NW Cor NE Qtr - Lnd. 42-136
 NW Cor NE Qtr. - Lot 23-80
 Con. Pt. NE Qtr. - Lnd. 47-71
 NE Cor. NE Qtr. - Lnd. 51-82

Vol 10 - Pg 116 - E. Cen Pt SW
 11 " 22 - S. Cen Pt SE
 13 " 196 - SE Pt SW
 15 " 75 - NW Pt NE
 16 " 160 - N.E. Pt N.E.
 17 " 152 - NW Pt N.E.
 18 " 30 - NE Cor N.E.
 20 " 173 - NW Pt SE
 21 " 33 - Pt. NW, Sec 30

Vol 116 - N Pt SE
 309 - SE Pt NE
 16 - Cen Pt Sec - Covington
 30 - Covington
 39 - N.E. Cor NE
 156 - Annexation

Surveys -
 Vol. 2 page
 Vol. 3 page
 Vol. 5 page
 Vol. 4 page
 9
 9

SMDA NUMBER
 H 17-NB029

REVISED
 2/1/22