

MONROE TWP.

MIAMI COUNTY, OHIO

PLAT 1

Section 7, Town 4, Range 6

SMDA NUMBER
 G14-MO001-00100
 thru 00300
 G12-MO001-00400
 thru 01800

SCALE: 1" = 400' SEC. 7

SURVEYS

S.E. QUARTER

SUR. Vol. 3, Pg. 93
 SUR. Vol. 3, Pg. 97
 SUR. Vol. 3, Pg. 99
 SUR. Vol. 4, Pg. 68
 SUR. Vol. 24, Pg. 38
 SUR. Vol. 25, Pg. 135
 LND. 35-124
 LND. 35-188
 LND. 53-184
 LND. 54-59

N.E. QUARTER

SUR. Vol. 3, Pg. 93
 SUR. Vol. 3, Pg. 97
 SUR. Vol. 3, Pg. 99
 LND. 35-124
 LND. 50-70
 LND. 55-54


S.W. QUARTER

SUR. Vol. 3, Pg. 93
 SUR. Vol. 3, Pg. 94
 SUR. Vol. 3, Pg. 97
 SUR. Vol. 3, Pg. 99
 SUR. Vol. 17, Pg. 68
 SUR. Vol. 17, Pg. 132
 SUR. Vol. 24, Pg. 39
 SUR. Vol. 27, Pg. 113
 LND. 44-122
 LND. 40-111

N.W. QUARTER

SUR. Vol. 3, Pg. 93
 SUR. Vol. 3, Pg. 97
 SUR. Vol. 3, Pg. 99

MONROE - CONCORD RD. NO. 39 40' R/W Rd. Rec. 4-104 SEC. 6 CONCORD

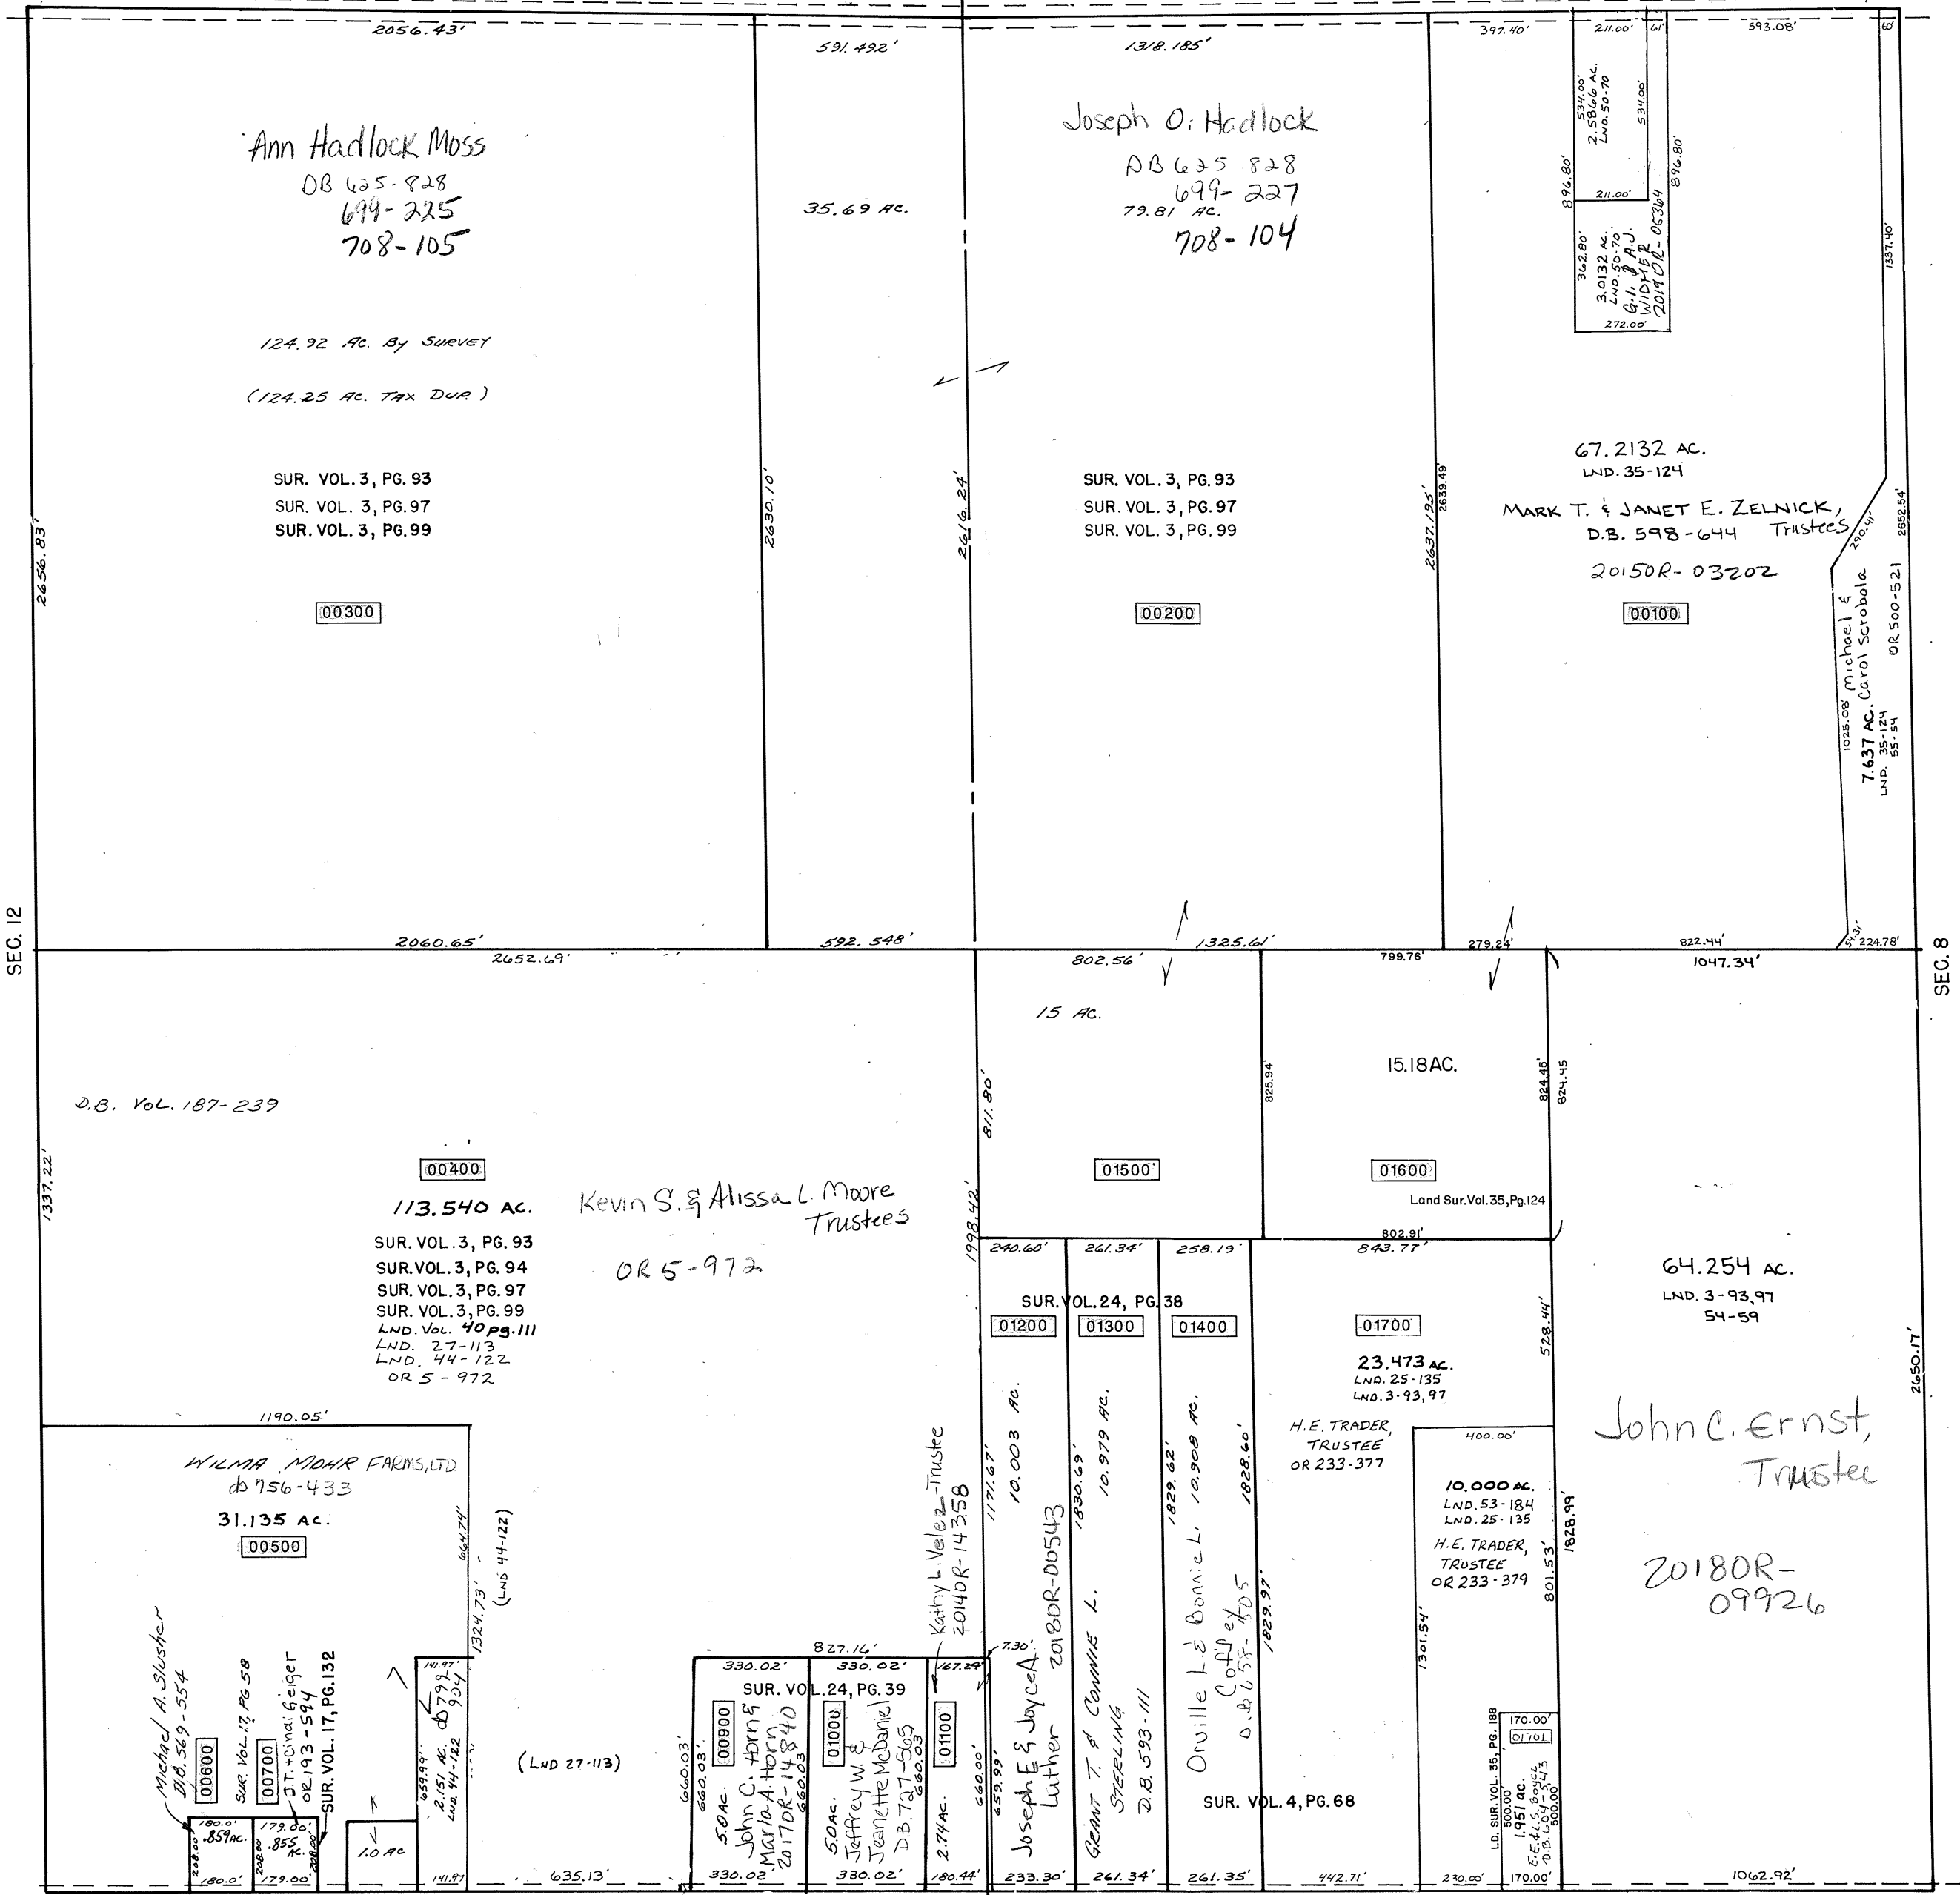

KESSLER - COWLESVILLE RD. NO. 40 33' R/W SEC. 18
 Rd. Rec. 5-97