

# MONROE TWP.

## MIAMI COUNTY, OHIO

# PLAT 1

### Section 7, Town 4, Range 6

SMDA NUMBER  
 G14-MO001-00100  
 thru 00300  
 G12-MO001-00400  
 thru 01800

SCALE: 1" = 400' SEC. 7

#### SURVEYS

#### S.E. QUARTER

SUR. Vol. 3, Pg. 93  
 SUR. Vol. 3, Pg. 97  
 SUR. Vol. 3, Pg. 99  
 SUR. Vol. 4, Pg. 68  
 SUR. Vol. 24, Pg. 38  
 SUR. Vol. 25, Pg. 135  
 LND. 35-124  
 LND. 35-188  
 LND. 53-184  
 LND. 54-59

#### N.E. QUARTER

SUR. Vol. 3, Pg. 93  
 SUR. Vol. 3, Pg. 97  
 SUR. Vol. 3, Pg. 99  
 LND. 35-124  
 LND. 50-70  
 LND. 55-54


#### S.W. QUARTER

SUR. Vol. 3, Pg. 93  
 SUR. Vol. 3, Pg. 94  
 SUR. Vol. 3, Pg. 97  
 SUR. Vol. 3, Pg. 99  
 SUR. Vol. 17, Pg. 58  
 SUR. Vol. 17, Pg. 132  
 SUR. Vol. 24, Pg. 39  
 SUR. Vol. 27, Pg. 113  
 LND. 44-122  
 LND. 40-111

#### N.W. QUARTER

SUR. Vol. 3, Pg. 93  
 SUR. Vol. 3, Pg. 97  
 SUR. Vol. 3, Pg. 99

MONROE - CONCORD RD. NO. 39 40' R/W RD. REC. 4-104 SEC. 6 CONCORD

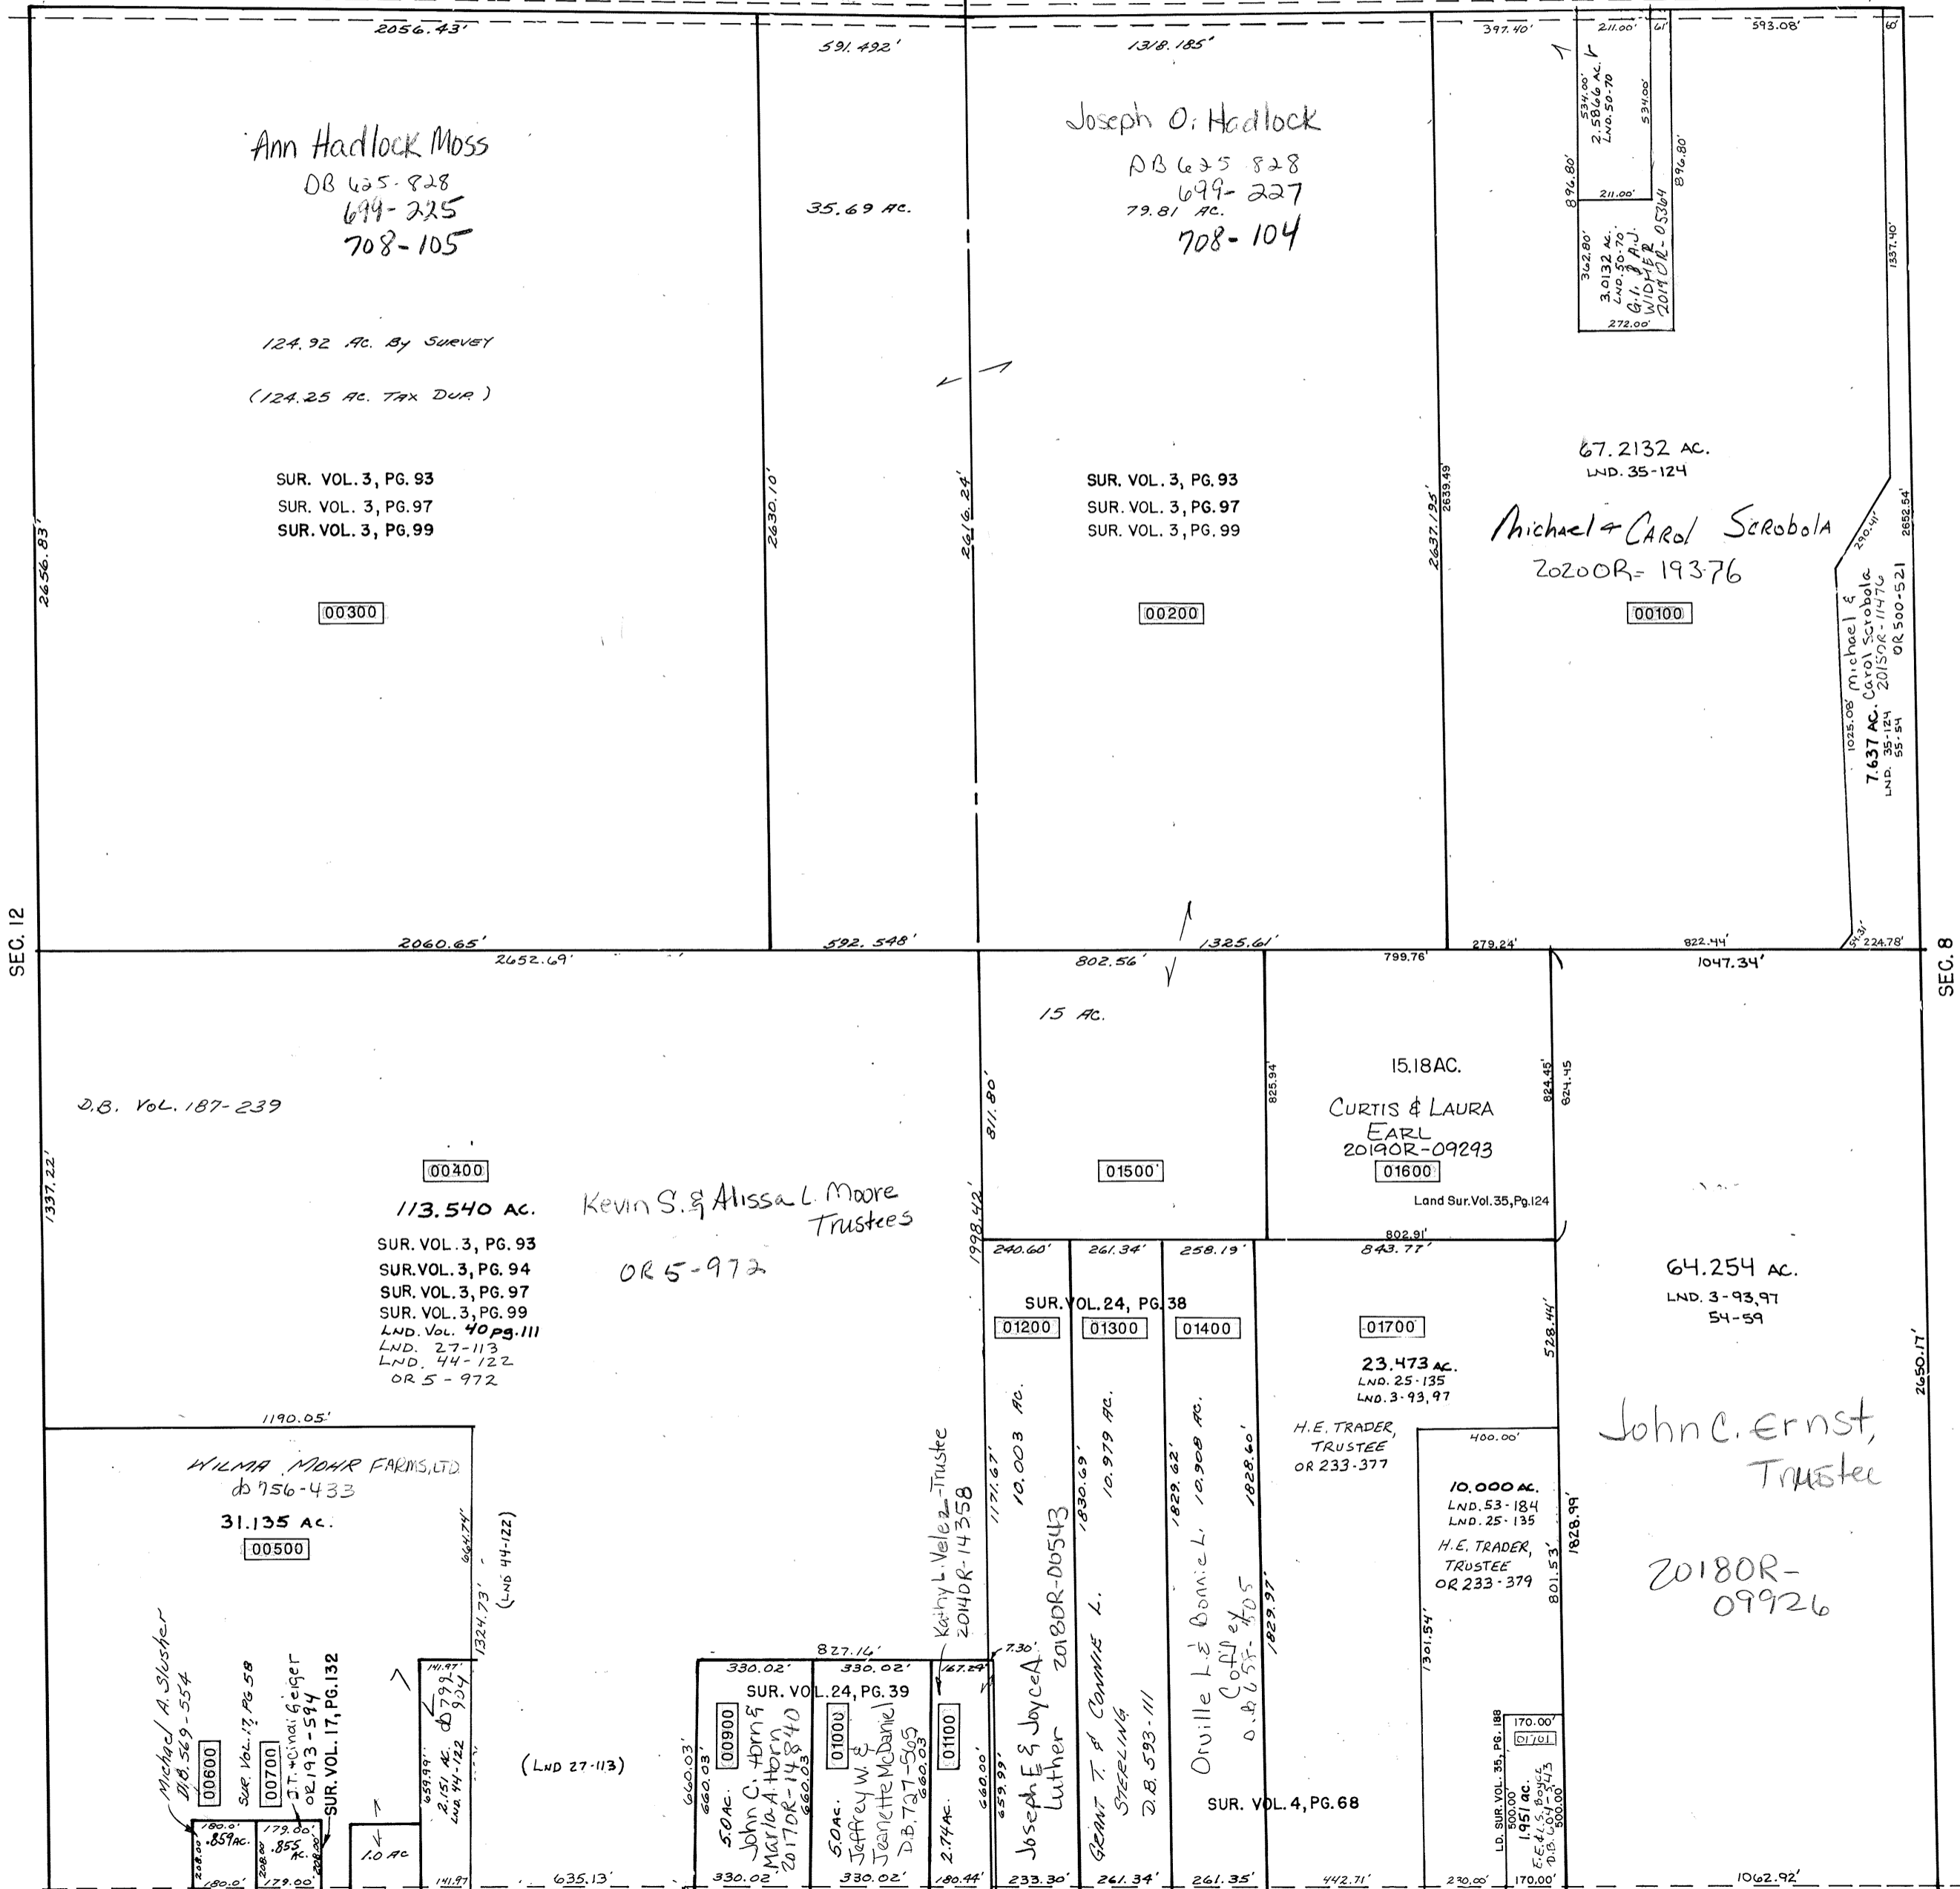

KESSLER - COWLESVILLE RD. NO. 40 33' R/W SEC. 18

RD. REC. 5-97

REVISED 11-12-2019

AS