

MONROE TWP

MIAMI COUNTY, OHIO

PLAT 20

Section 25, Town 6, Range 5

SCALE: 1" = 400'


SURVEYS

S.E. QUARTER
 SUR. VOL. 1, PG. 249
 SUR. VOL. 3, PG. 38
 SUR. VOL. 12, PG. 145
 SUR. VOL. 27, PG. 148
 SUR. VOL. 30, PG. 80
 SUR. VOL. 34, PG. 77
 LND. 51-13
 LND. 51-29
 LND. 750-151

N.E. QUARTER
 SUR. VOL. 1, PG. 249
 SUR. VOL. 4, PG. 46
 SUR. VOL. 6, PG. 188
 LND. SUR. 39 PG. 42
 LND. SUR. 48 PG. 29
 LND. SUR. 56 PG. 89
 LND. 57-188
 LND. 58-7

S.W. QUARTER
 SUR. VOL. 1, PG. 249
 SUR. VOL. 3, PG. 38
 SUR. VOL. 26, PG. 134
 SUR. VOL. 30, PG. 80
 SUR. VOL. 37, PG. 188

N.W. QUARTER
 SUR. VOL. 1, PG. 249
 SUR. VOL. 18, PG. 126
 SUR. VOL. 29, PG. 12
 SUR. VOL. 35, PG. 21
 SUR. VOL. 38, PG. 83
 LND. 48-153
 LND. 49-39
 LND. 49-93
 LND. 52-111
 LND. 56-50
 LND. 58-103

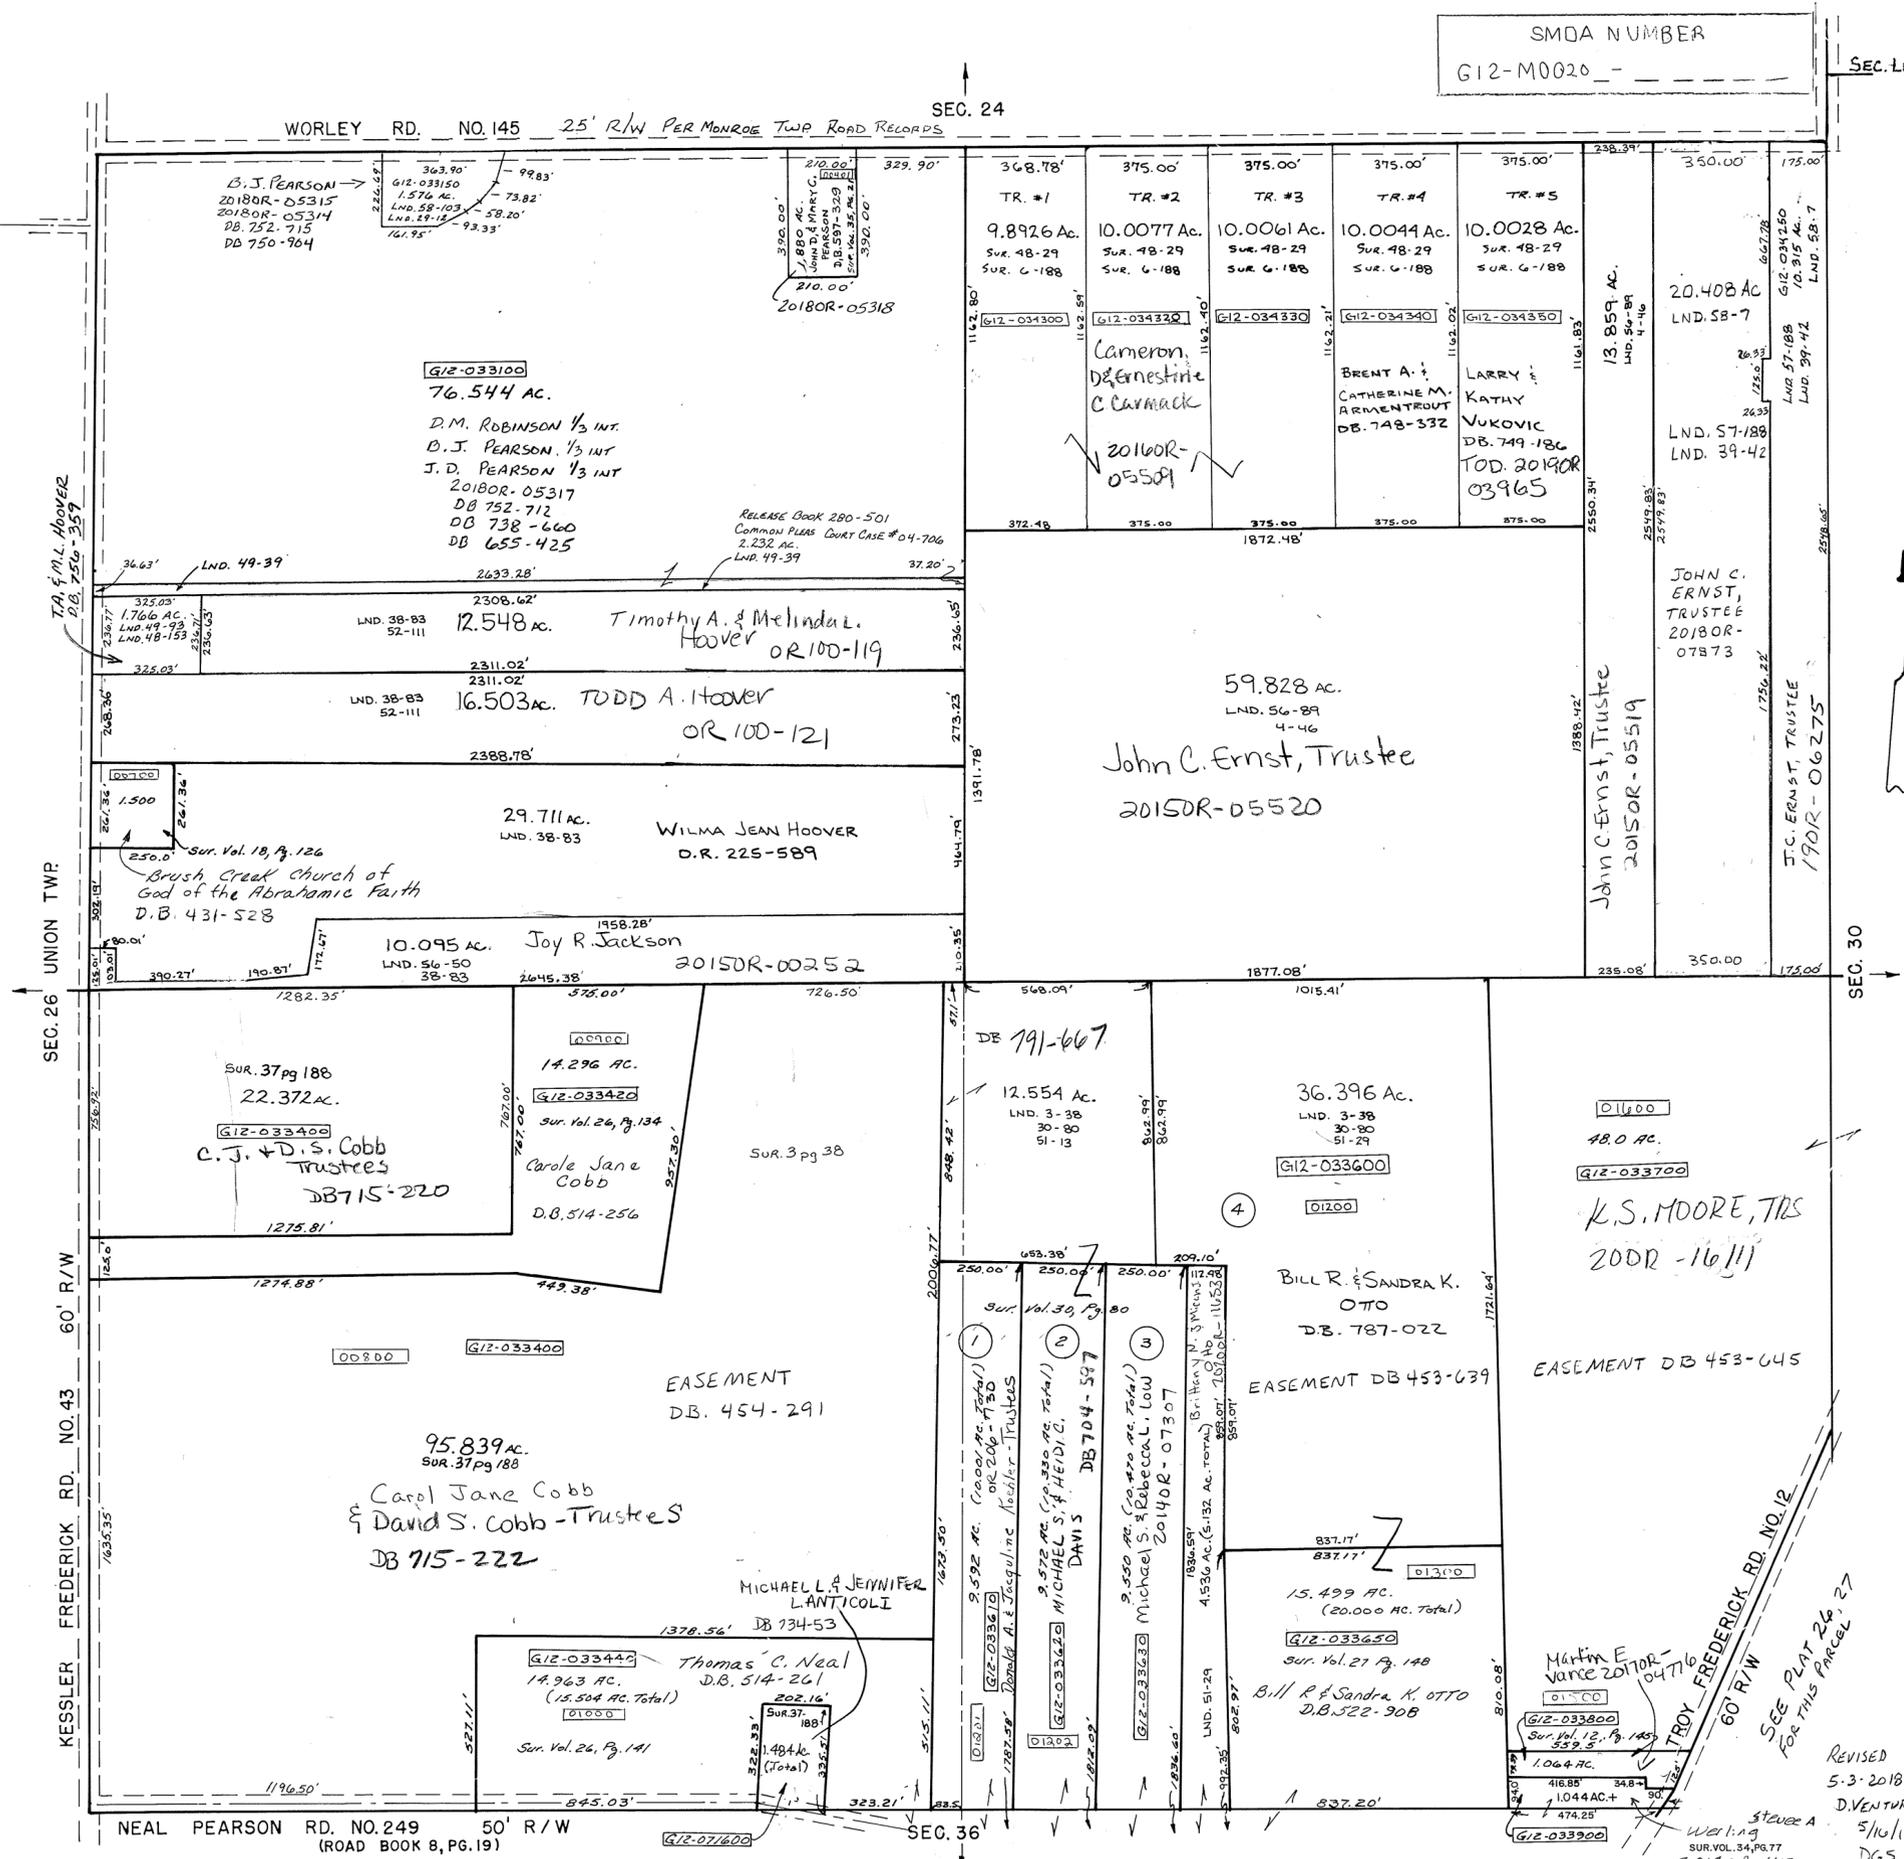

19 ↑
SEC. LINE
30 ↓



SEC. 30

REVISED
5-3-2018
D. VENTURA
5/16/19
DGS