

WASHINGTON TWP.

MIAMI COUNTY, OHIO
SECTION 36, TOWN 8, RANGE 5

PLAT 31
SCALE: 1" = 400'

SMDA NUMBER
M40 - WA031 -

Northeast Quarter
LAND SUR. VOL. 2, PG. 213
LAND SUR. VOL. 29, PG. 187
LAND SUR. VOL. 30, PG. 150
LAND SUR. VOL. 34, PG. 36
LND. 50-194

REC. PLAT BK. 6, PG. 77


Southeast Quarter

REC. 27-58-58B

Southwest Quarter
LAND SUR. VOL. 6, PG. 166
LAND SUR. VOL. 21, PG. 133
LAND SUR. VOL. 24, PG. 61
LAND SUR. VOL. 44, PG. 151
Lnd. 46-50
LND. 58-26
REC. 27-58-58B

Northwest Quarter
LAND SUR. VOL. 2, PG. 213
LAND SUR. VOL. 34, PG. 36
LAND SUR. VOL. 36, PG. 59
LAND SUR. VOL. 37, PG. 81
Lnd. 46-45

REC. PLAT BK. 6, PG. 77
REC. 27-58-58B

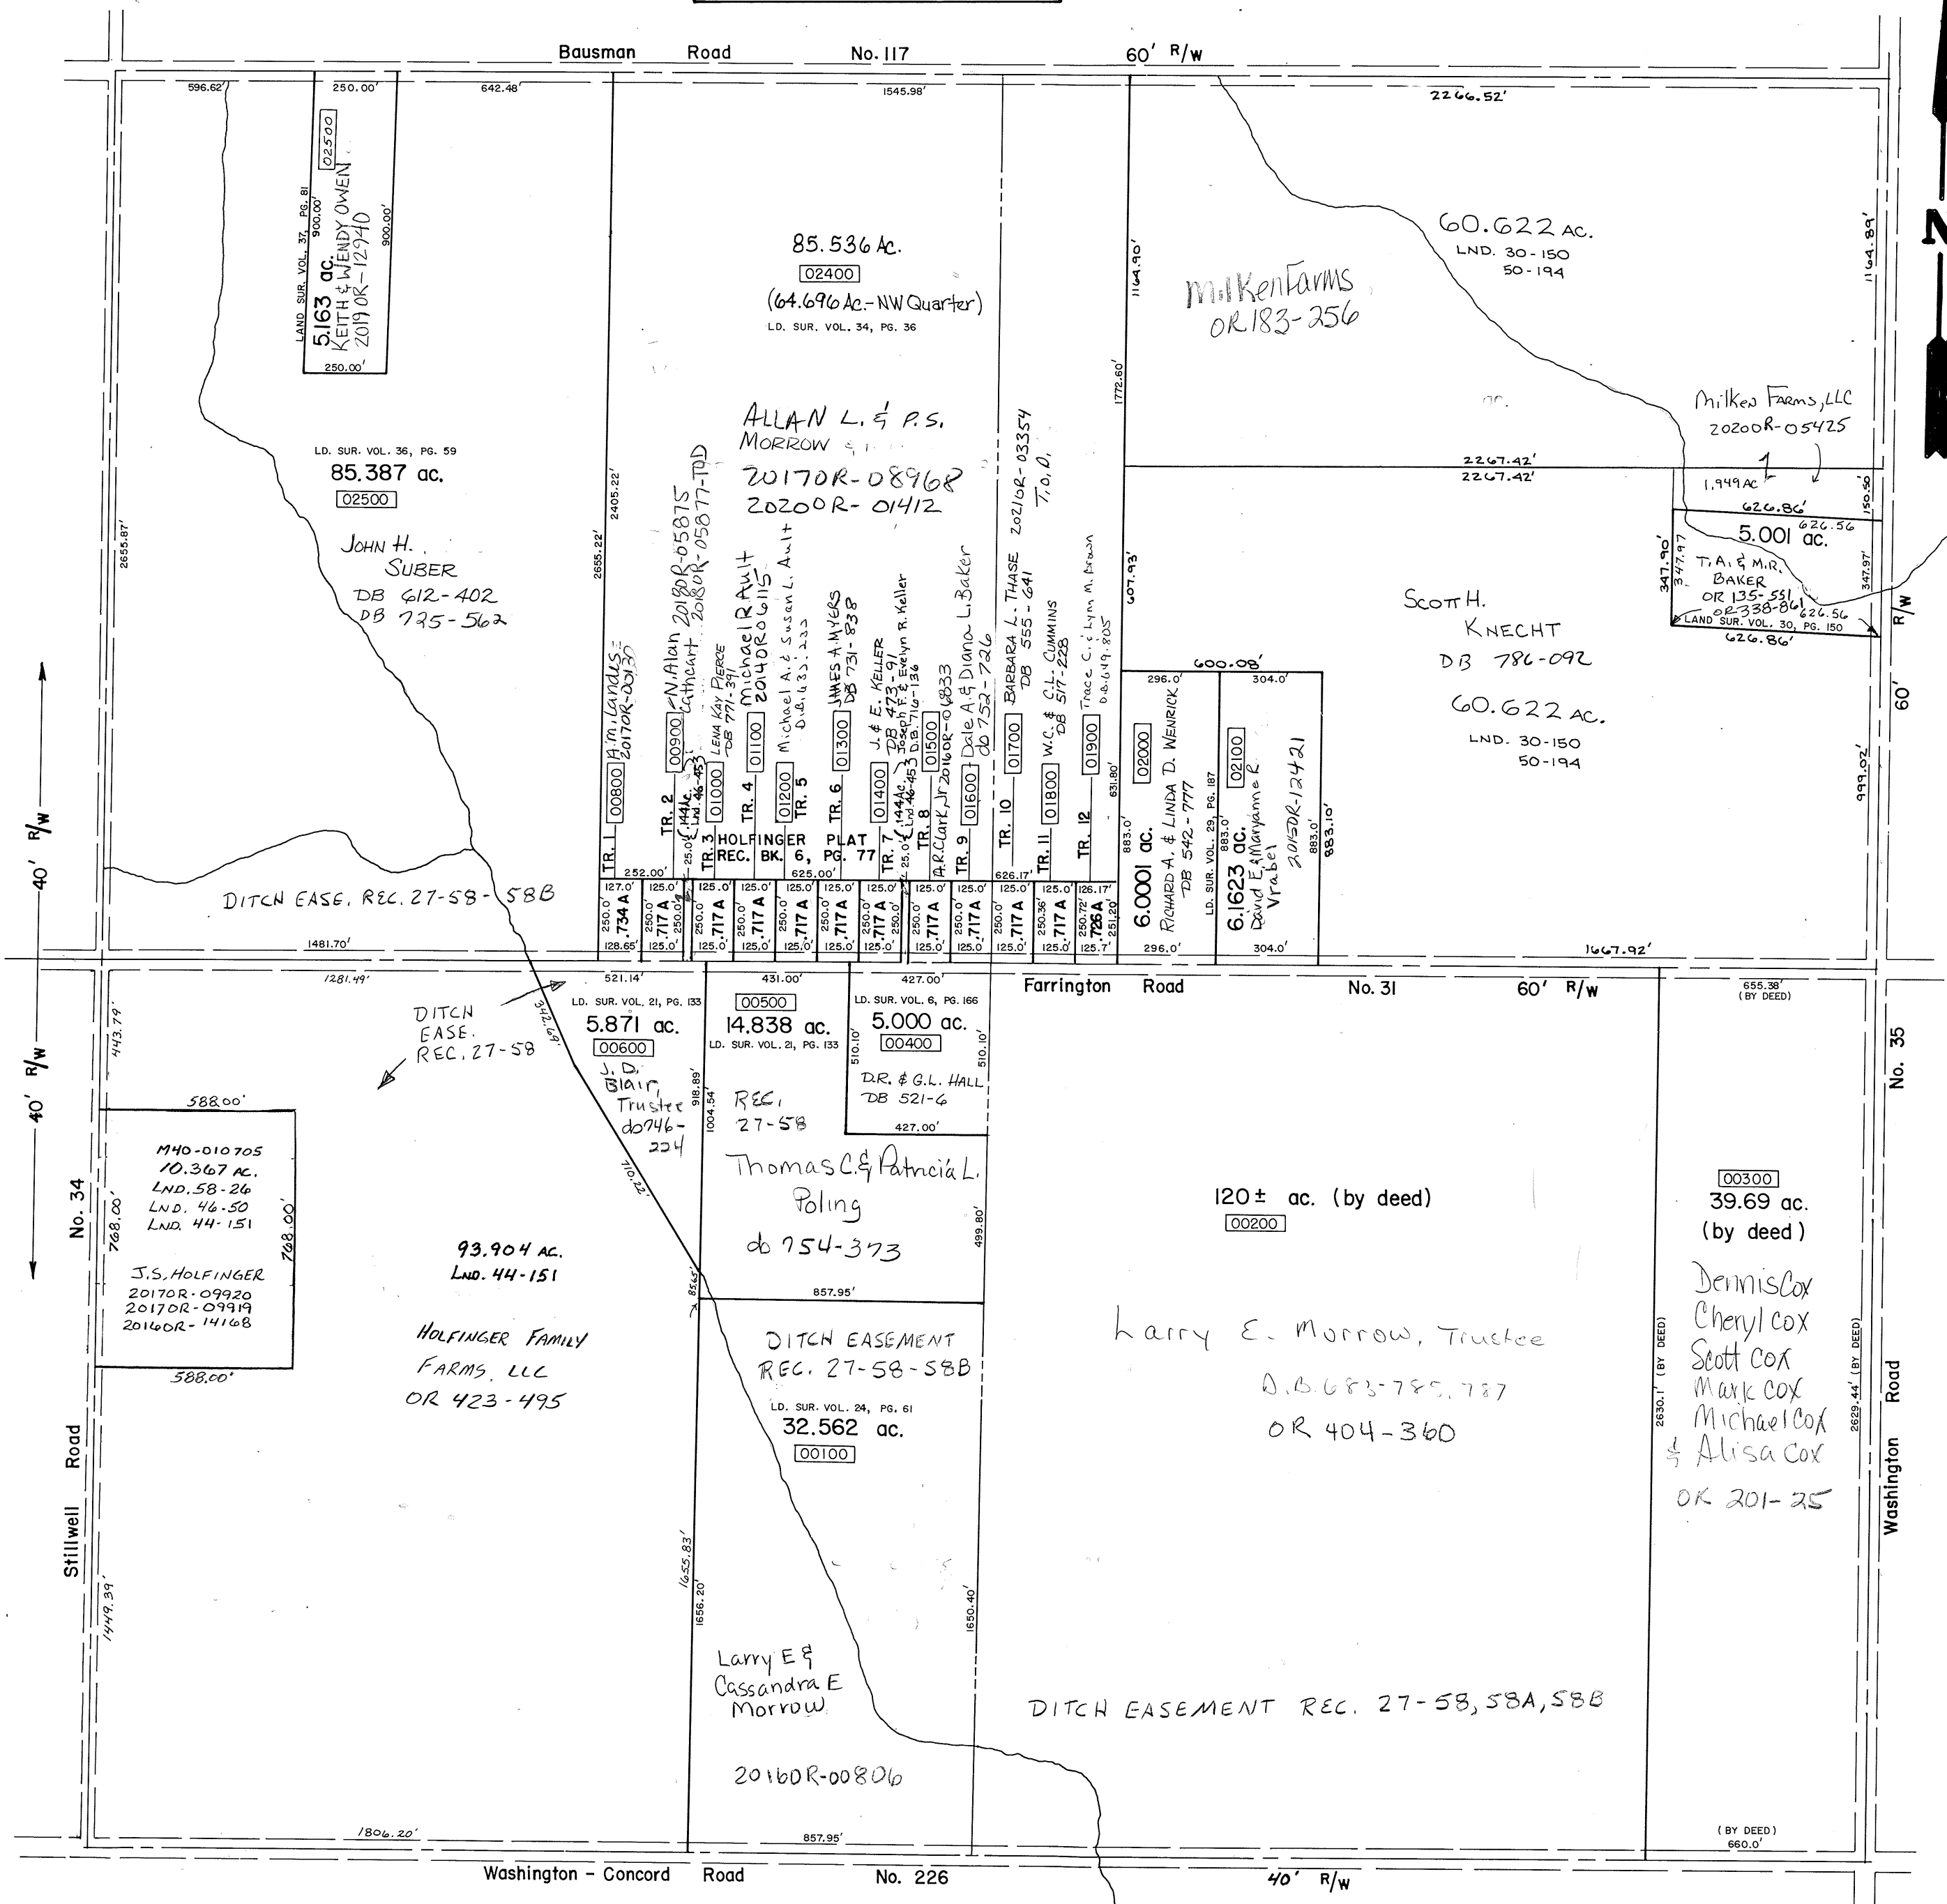

REVISED 8-30-2017
D.VENTURA
6-18-2019 Dec S.