



SECTION 17  
TOWN 7  
RANGE 5

DL. 15

PT. DL. 2

VILLAGE OF PLEASANT HILL  
MIAMI COUNTY, OHIO

PLAT 39

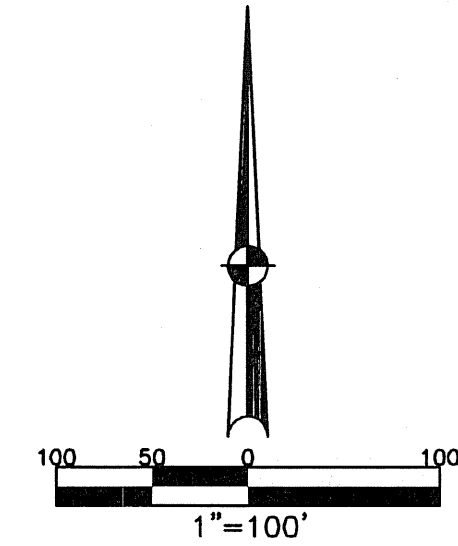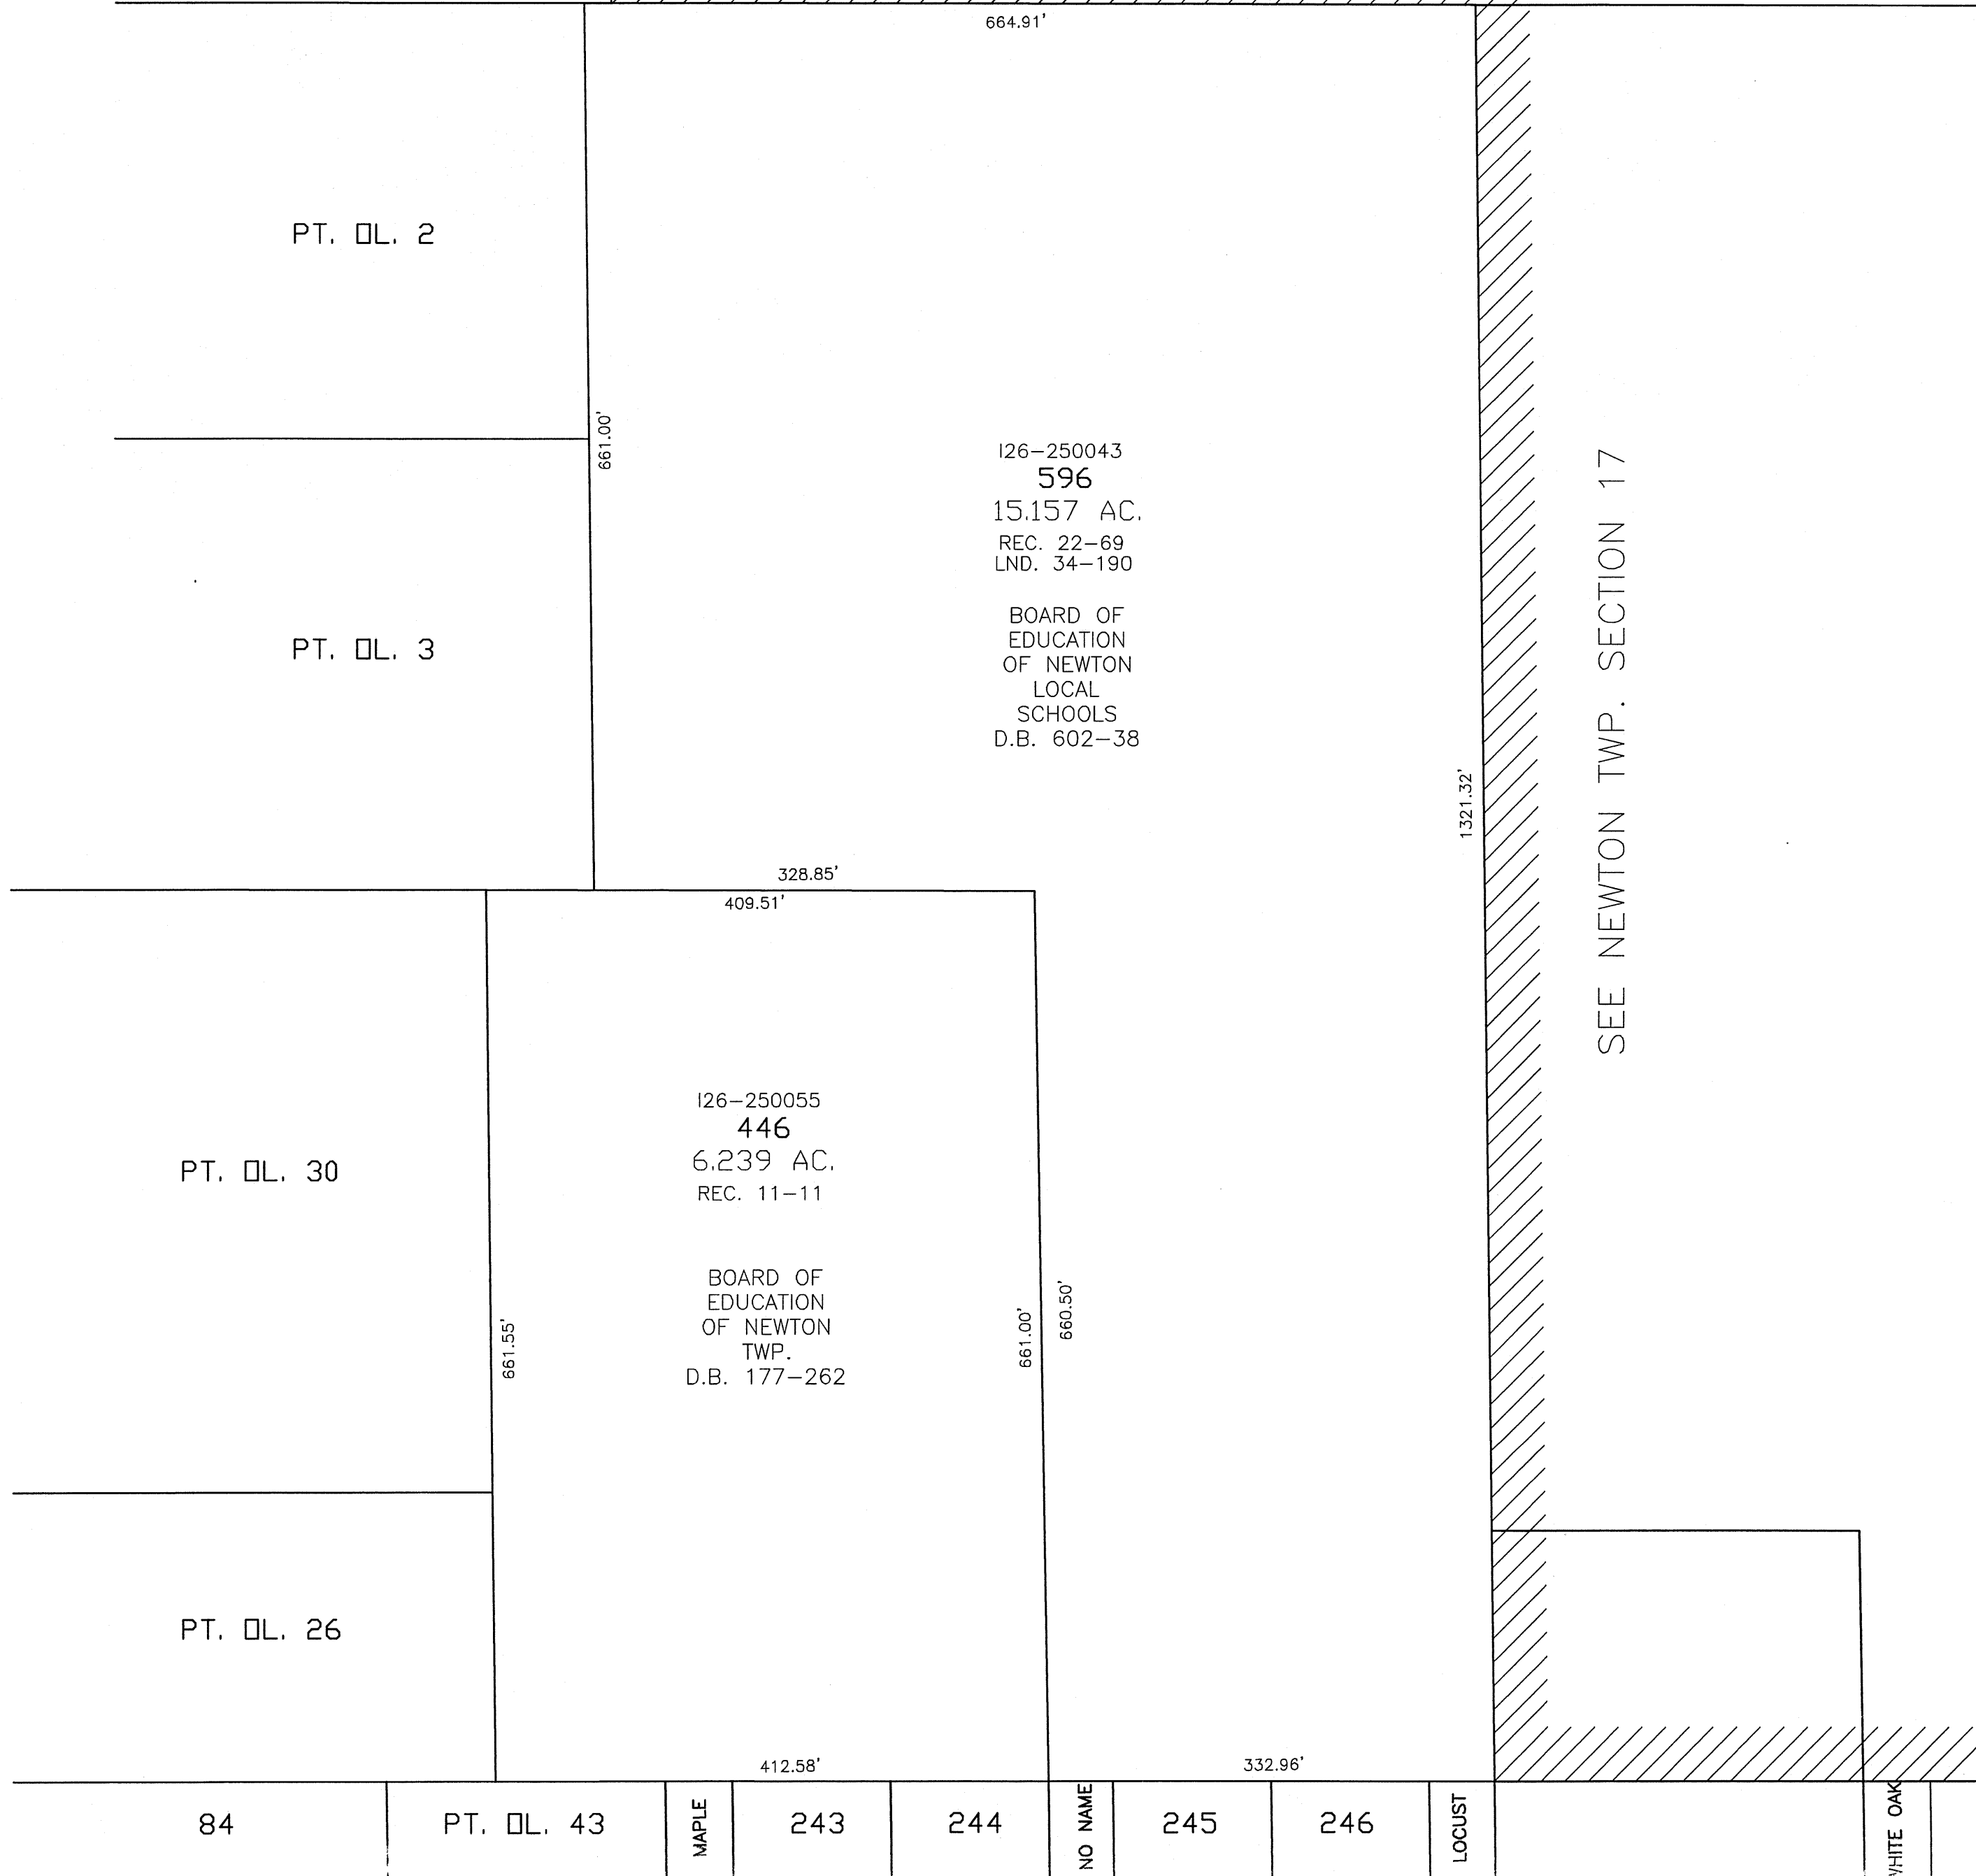

ABBREVIATION LEGEND	
OR 60-817	= OFFICIAL RECORD 60 PAGE 817
D.B. 613-172	= DEED BOOK 613, PAGE 172
REC. 15-72	= RECORDER'S PLAT BOOK 15, PAGE 72
LND. 33-15	= LAND SURVEY VOLUME 33, PAGE 15
LOT 19-12	= LOT SURVEY VOLUME 19, PAGE 12
R.R. 8-29	= ROAD RECORD VOLUME 8, PAGE 29
R/W	= RIGHT OF WAY
CL	= CENTERLINE
AC.	= ACRES
TWP.	= TOWNSHIP
TR.	= TRACT
IL	= INLOT

LINE LEGEND	
	Blow-up Boundary
	Property Line
	Lot Split Line
	Section Line
	Centerline
	Right-of-Way Line
	Corporation Line

SURVEY INDEX	
LND. 34-190	REC. 1-434,435 REC. 11-11 REC. 22-69

PREPARED BY: MIAMI COUNTY ENGINEER'S MAP DEPARTMENT  
DOUGLAS L. CHRISTIAN, COUNTY ENGINEER  
DATE: OCTOBER 27, 2009

REVISED: OCTOBER 27, 2009 DV