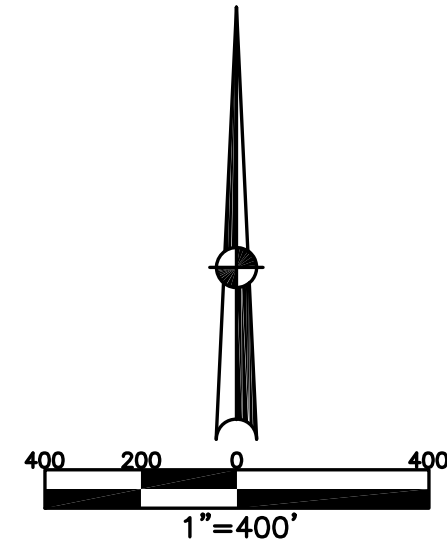


SPRING CREEK TOWNSHIP  
MIAMI COUNTY, OHIO

SECTION 13 TOWN 1 RANGE 12

PARCEL ID NUMBER  
J27-\_\_\_\_\_

PLAT 11



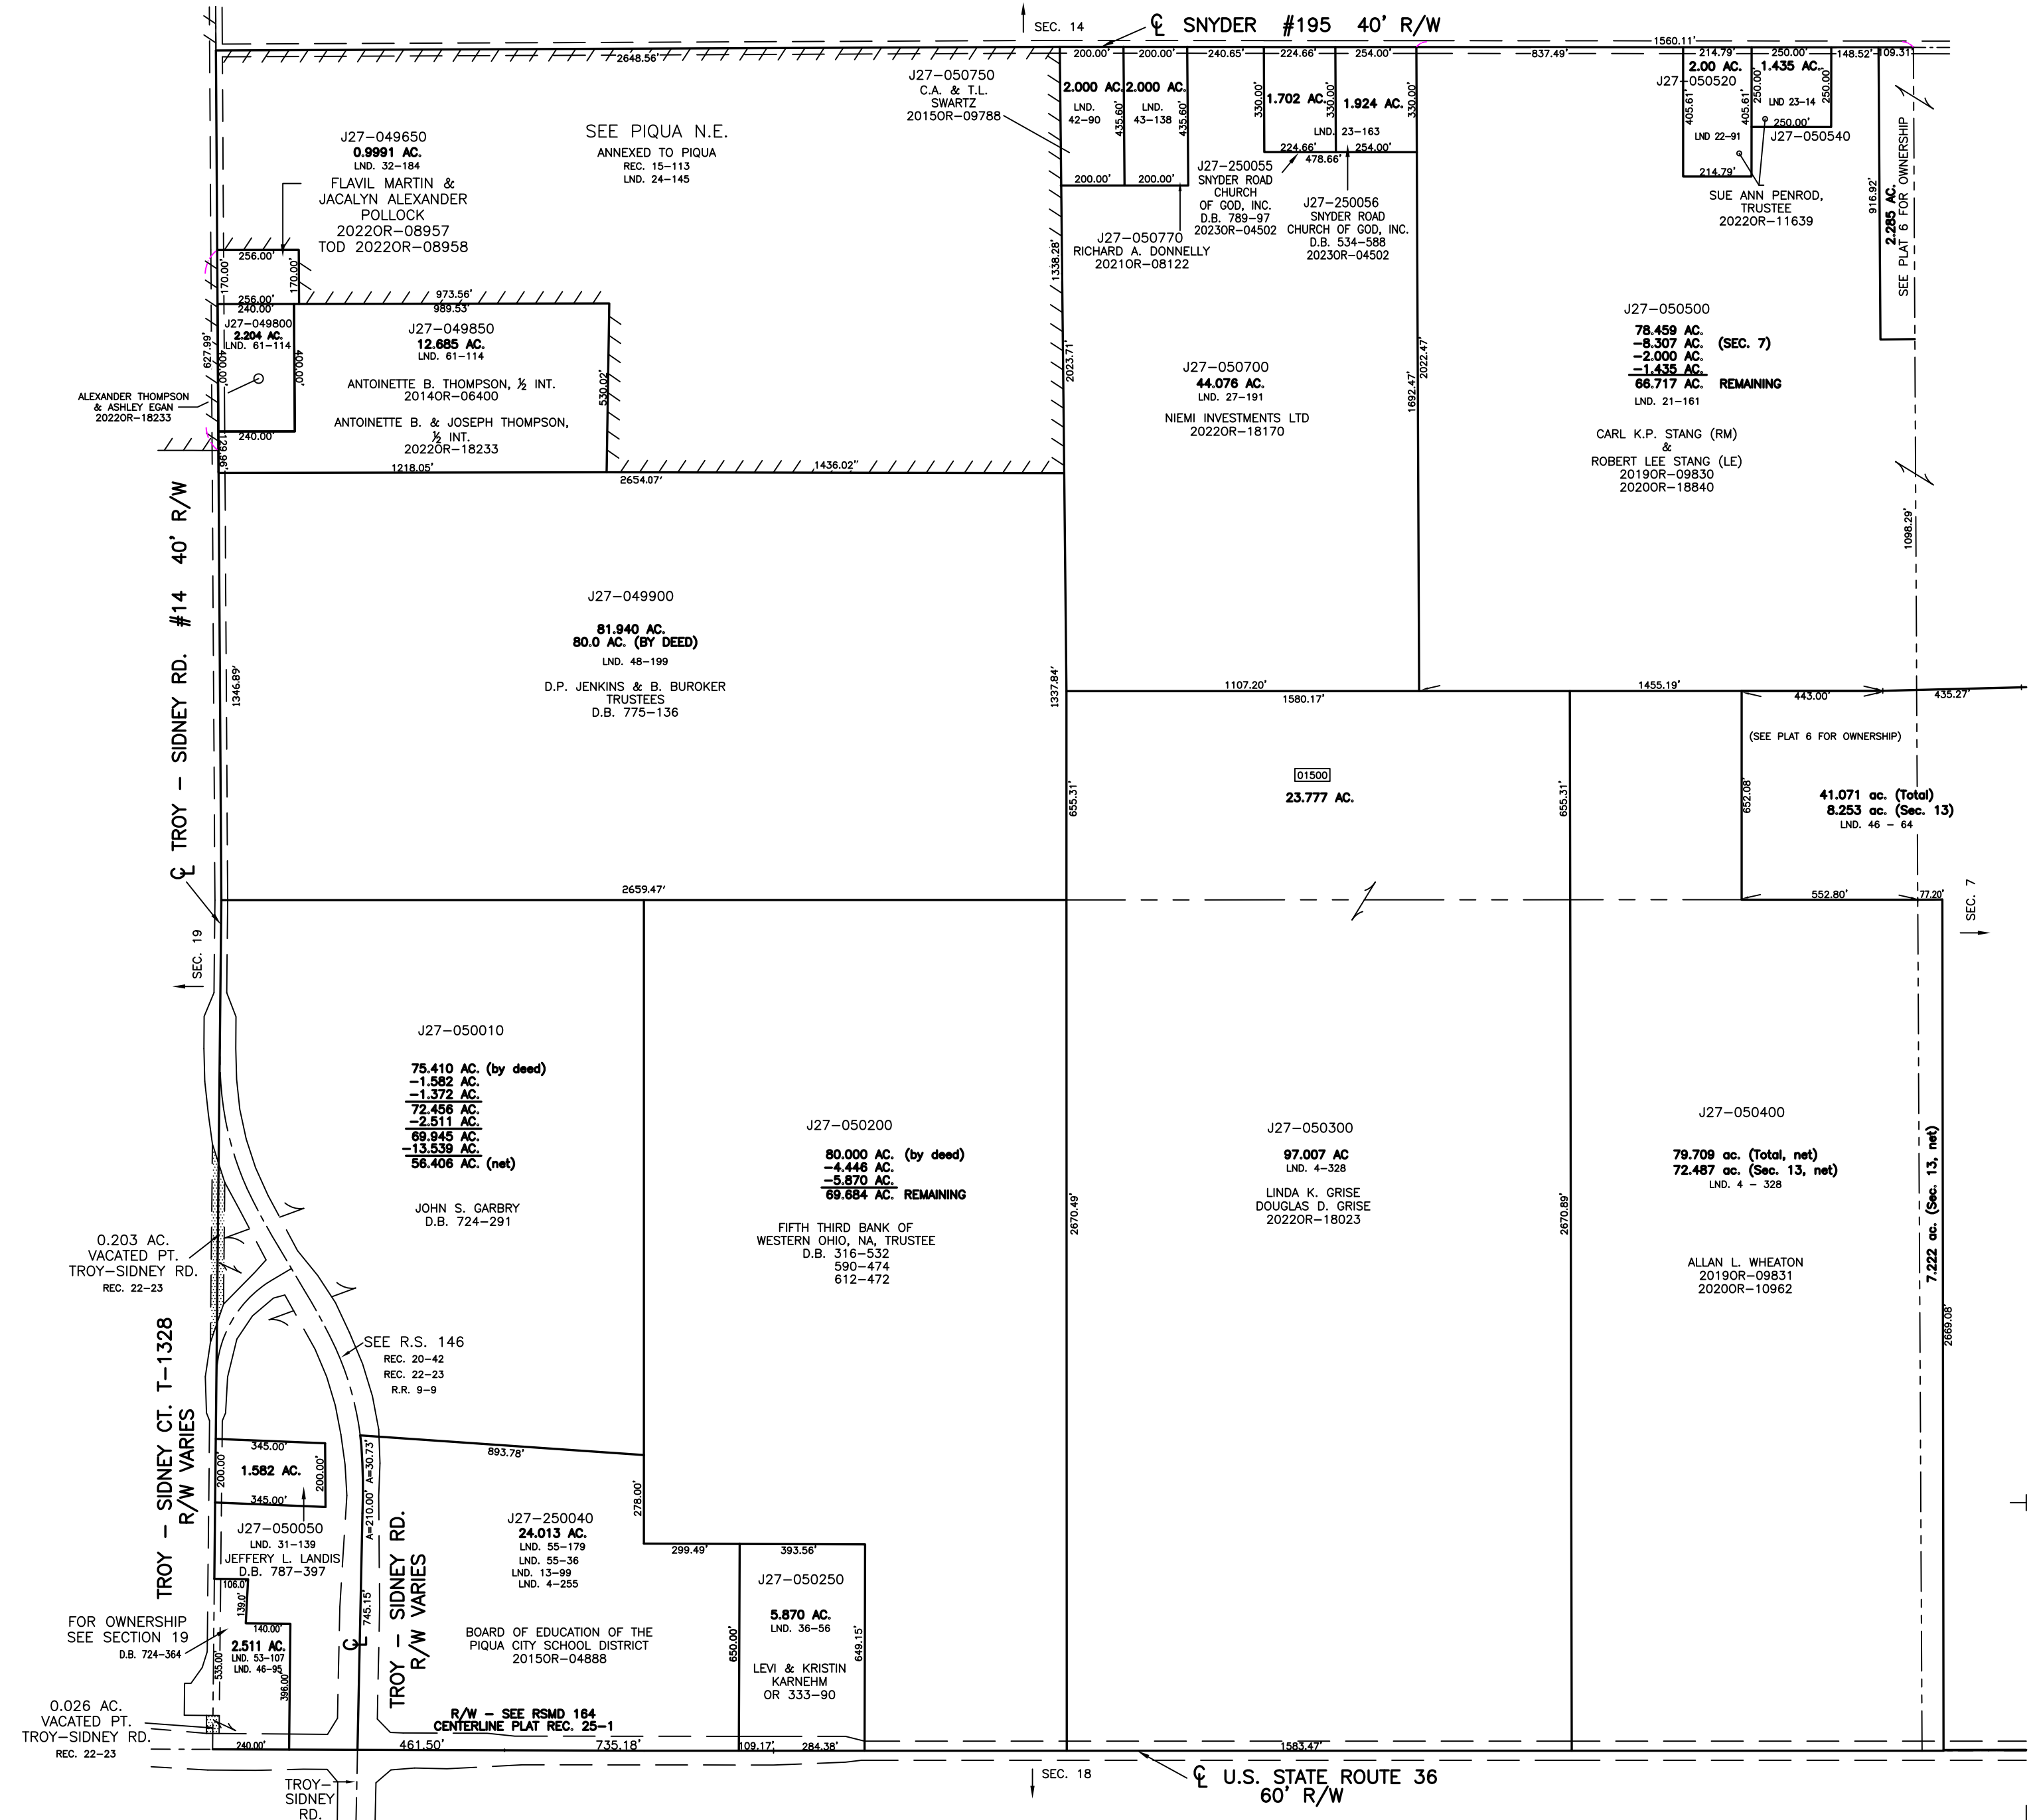
ABBREVIATION LEGEND		
2014OR-07759	=	RECORDER'S DOCUMENT NUMBER
OR 406-509	=	OFFICIAL RECORD 406 PAGE 509
D.B. 677-326	=	DEED BOOK 677, PAGE 326
REC. 18-87	=	RECORDER'S PLAT BOOK 18, PAGE 87
LND. 56-145	=	LAND SURVEY VOLUME 56, PAGE 145
LOT 24-200	=	LOT SURVEY VOLUME 24, PAGE 200
R.R. 8-29	=	ROAD RECORD VOLUME 8, PAGE 29
R/W	=	RIGHT OF WAY
⊕	=	CENTERLINE
AC.	=	ACRES
TWP.	=	TOWNSHIP
TR.	=	TRACT
②	=	LOT CREATED BY RECORDER'S PLAT

LINE LEGEND		
	=	Blow-up Boundary
	=	Property Line
	=	Lot Split Line
	=	Section Line
	=	Centerline
	=	Right-of-Way Line
	=	Corporation Line

SURVEY INDEX		
NORTHEAST QUARTER		
LND. 4-177	LND. 43-138	
LND. 4-328	LND. 46-64	
LND. 21-161		
LND. 22-91		
LND. 23-14		
LND. 23-163		
LND. 27-191		
LND. 42-90		
SOUTHEAST QUARTER		
LND. 4-328		
LND. 46-64		
SOUTHWEST QUARTER		
LND. 4-255	R.S. 146	REC. 20-42
LND. 13-99	R.R. 9-9	REC. 22-23
LND. 31-139	RSMD 164	REC. 25-1
LND. 36-56		
LND. 46-95		
LND. 53-107		
LND. 55-36		
LND. 55-179		
NORTHWEST QUARTER		
LND. 24-145	REC. 15-113	
LND. 32-184		
LND. 48-199		
LND. 61-114		



PREPARED BY: MIAMI COUNTY ENGINEER'S MAP DEPARTMENT  
PAUL P. HUELSKAMP, P.E., P.S., COUNTY ENGINEER  
DATE: JULY 1993  
REVISED: May 2, 2023 JBORGART