


Peterson #10

60' R/W

- Surveys**
- Vol. 1 Pg. 111 - Pt. S 1/4
 - Vol. 3 Pg. 368 - N. Pt. N.E.
 - Vol. 5 Pg. 159 - NW. Qr.
 - Vol. 6 Pg. 70 - Cen. Pt. Sect.
 - Vol. 6 Pg. 89 - N. Cen. Pt. Sec.
 - Vol. 10 Pg. 92 - Cen. Pt. S.E.
 - Vol. 13 Pg. 6 - N. Cen. Pt. S.E.
 - Vol. 19, Pg. 124 - S. Cen. Pt. S.E.
 - Vol. 27, Pg. 126 - N.W. Pt. S.E.
 - Vol. 27, Pg. 172 - E. Pt. S.E.
 - Vol. 28, Pg. 67 - N.E. Pt. S.W.
 - Vol. 28, Pg. 82 - S. Cen. Pt. S.E.
 - Vol. 32, Pg. 94 - Cen. Pt.
 - Vol. 33, Pg. 117 - N. Pt. N.E.
 - Vol. 34, Pg. 131 - E. Pt. S.E.
 - Vol. 37, Pg. 99 - Cen. Pt. S.E.
 - Vol. 37, Pg. 135 - S.W. Pt. N.E.
 - Vol. 46-99 S. Pt. NE QTR.
 - Vol. 50-20 S. Pt. - S.E. & S.W. QTR.

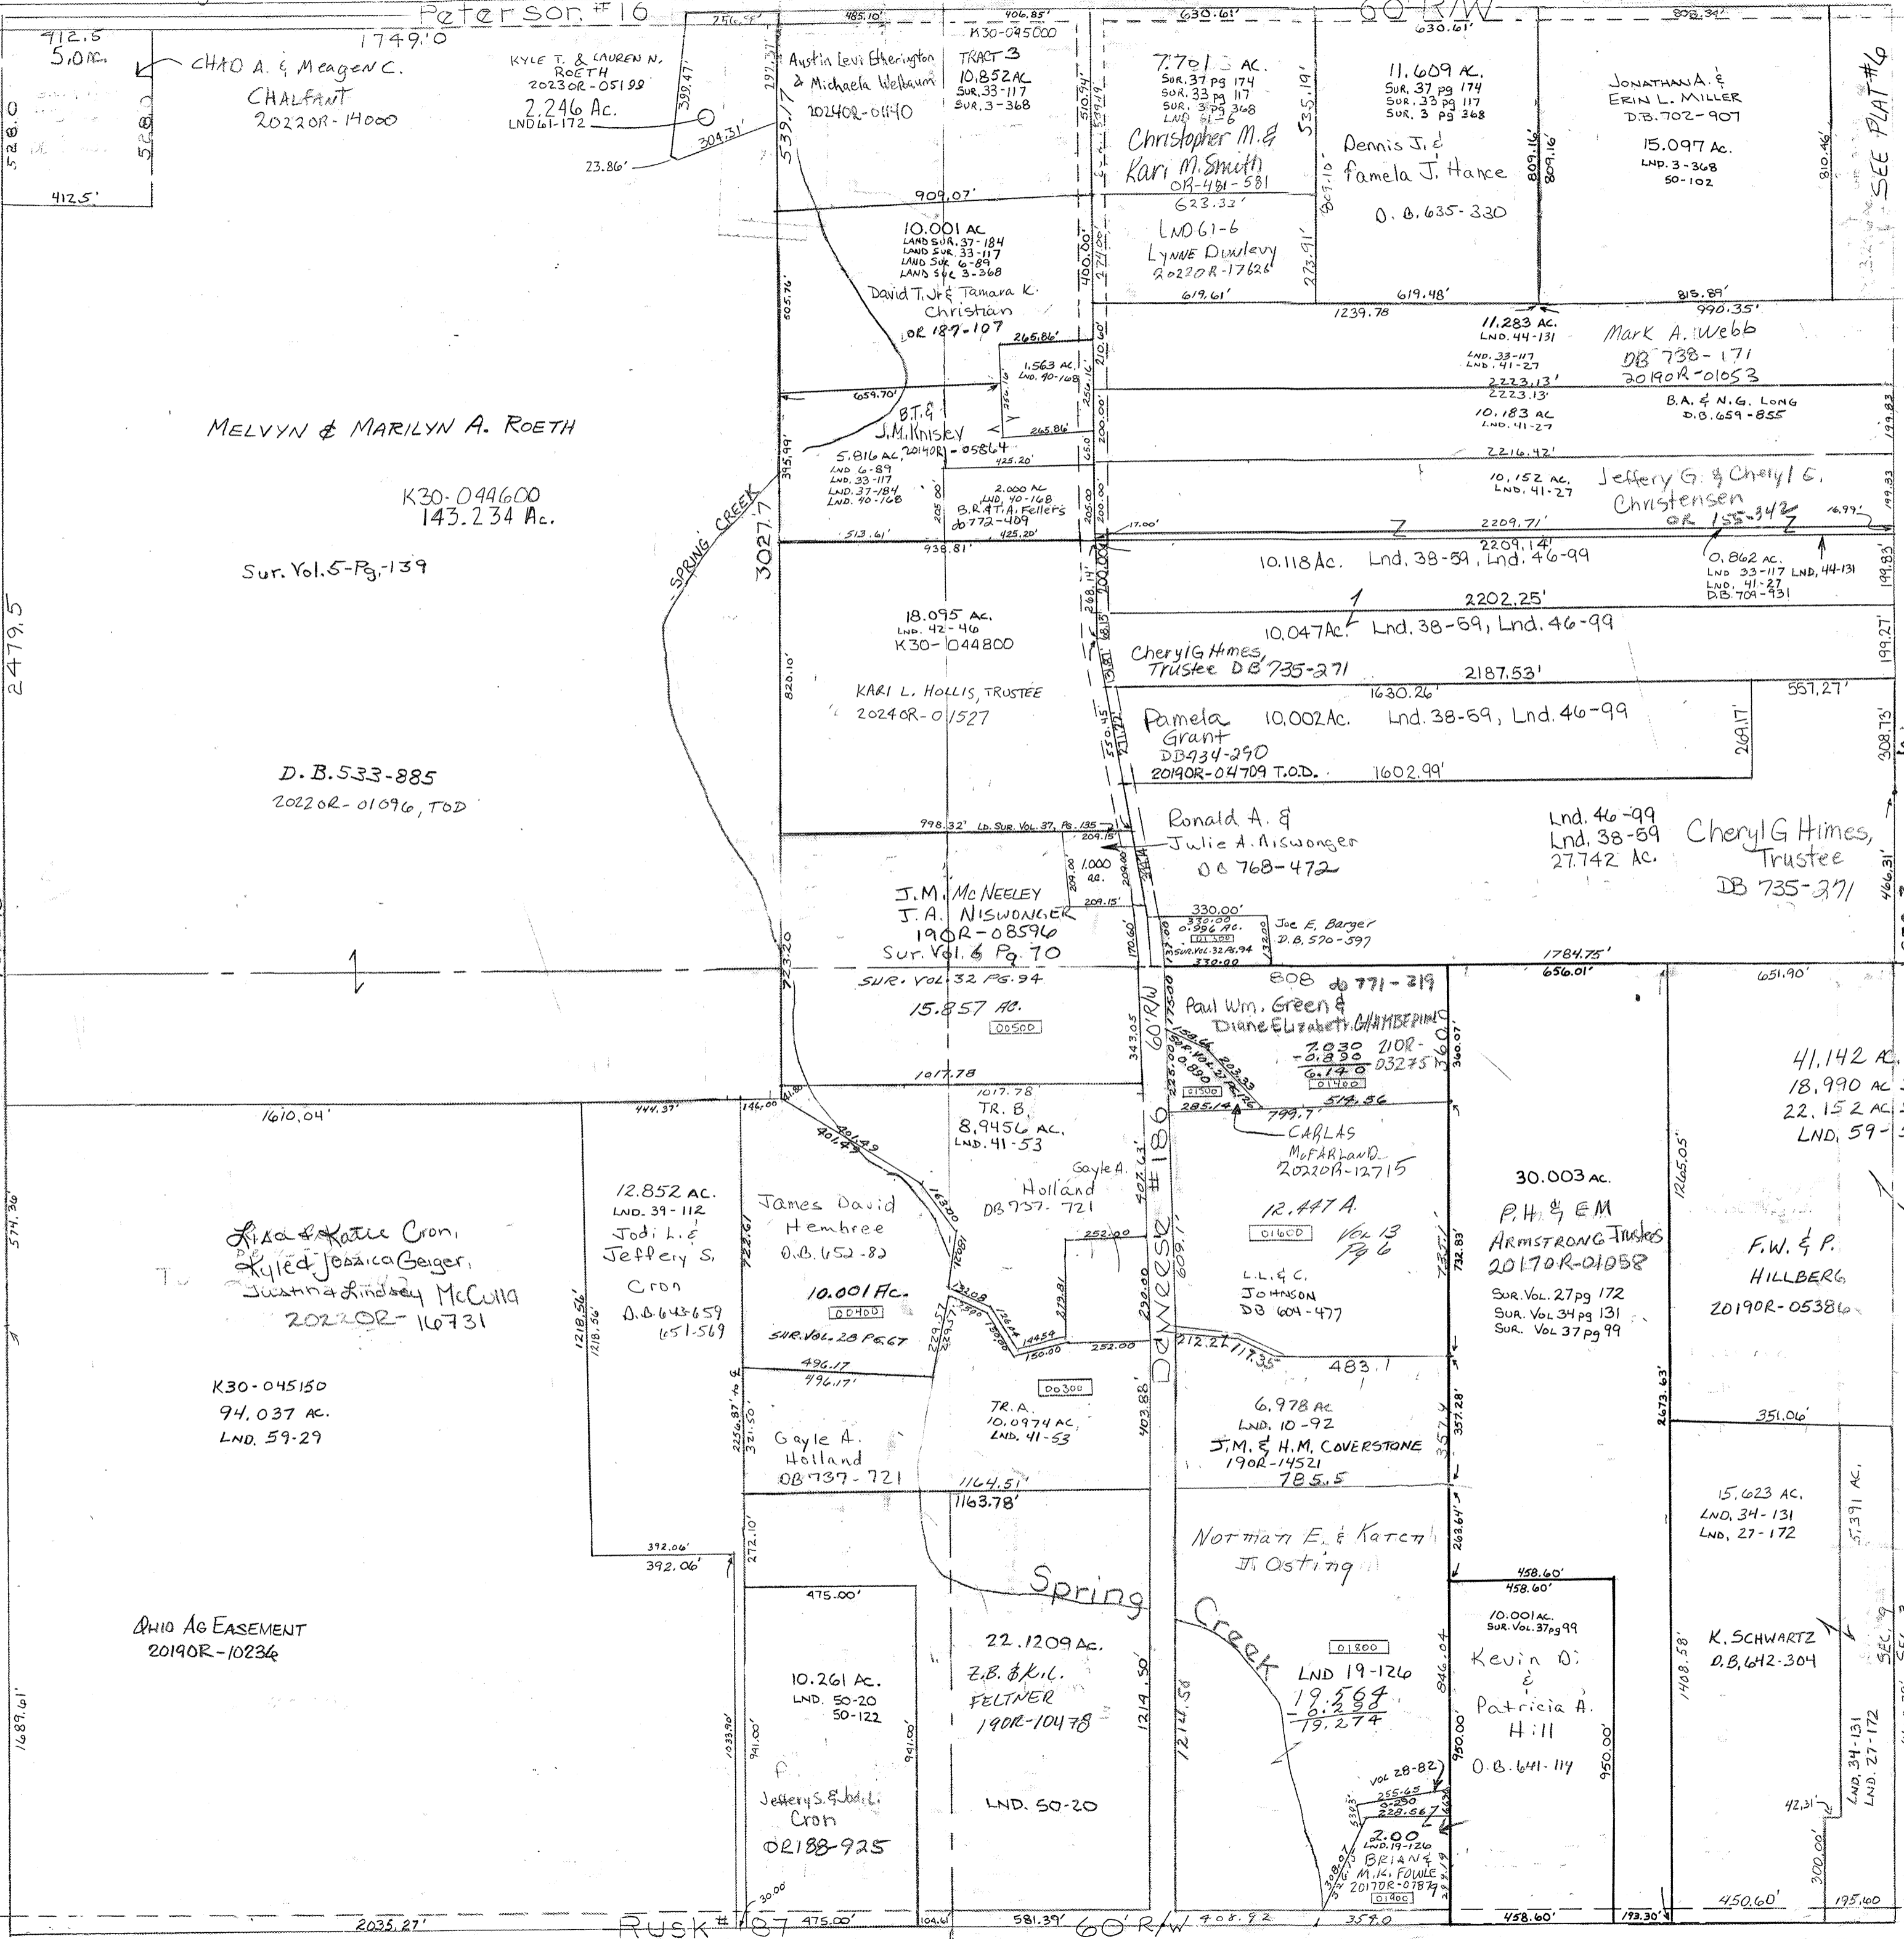

SEE PLAT #16

PARCEL NUMBER
K30 -

SCALE - 1" = 330'

REVISED
2/16/24