

# STAUNTON TWP.

MIAMI COUNTY, OHIO

# PLAT 17

Section 10, Town 1, Range 10

SEC. 10


1" = 400'

PARCEL NUMBER  
K 30 - - - - -

CITY OF TROY

CONCORD TWP.  
SEC. 34

SURVEYS	
Land Sur. Vol. 2, Pg. 26	Lnd. 43-43
3, 330	Lnd. 43-44
3, 430	Lnd. 43-153
4, 1	Lnd. 44-56
4, 213	Lnd. 46-51
4, 419	Lnd. 46-171
6, 116	Lnd. 51-69
17, 99	Lnd. 56-94
18, 10	LND. 60-182
18, 154	
21, 2	
26, 113	
39, 66	
39, 99	
39, 2	
41, 112	
42-37	
42-80	
42-140	
43-27	
ROAD RECORD BOOK 8, PG. 64	
RECORDER'S BOOK 7, PG. 69	
REC. 19-79	

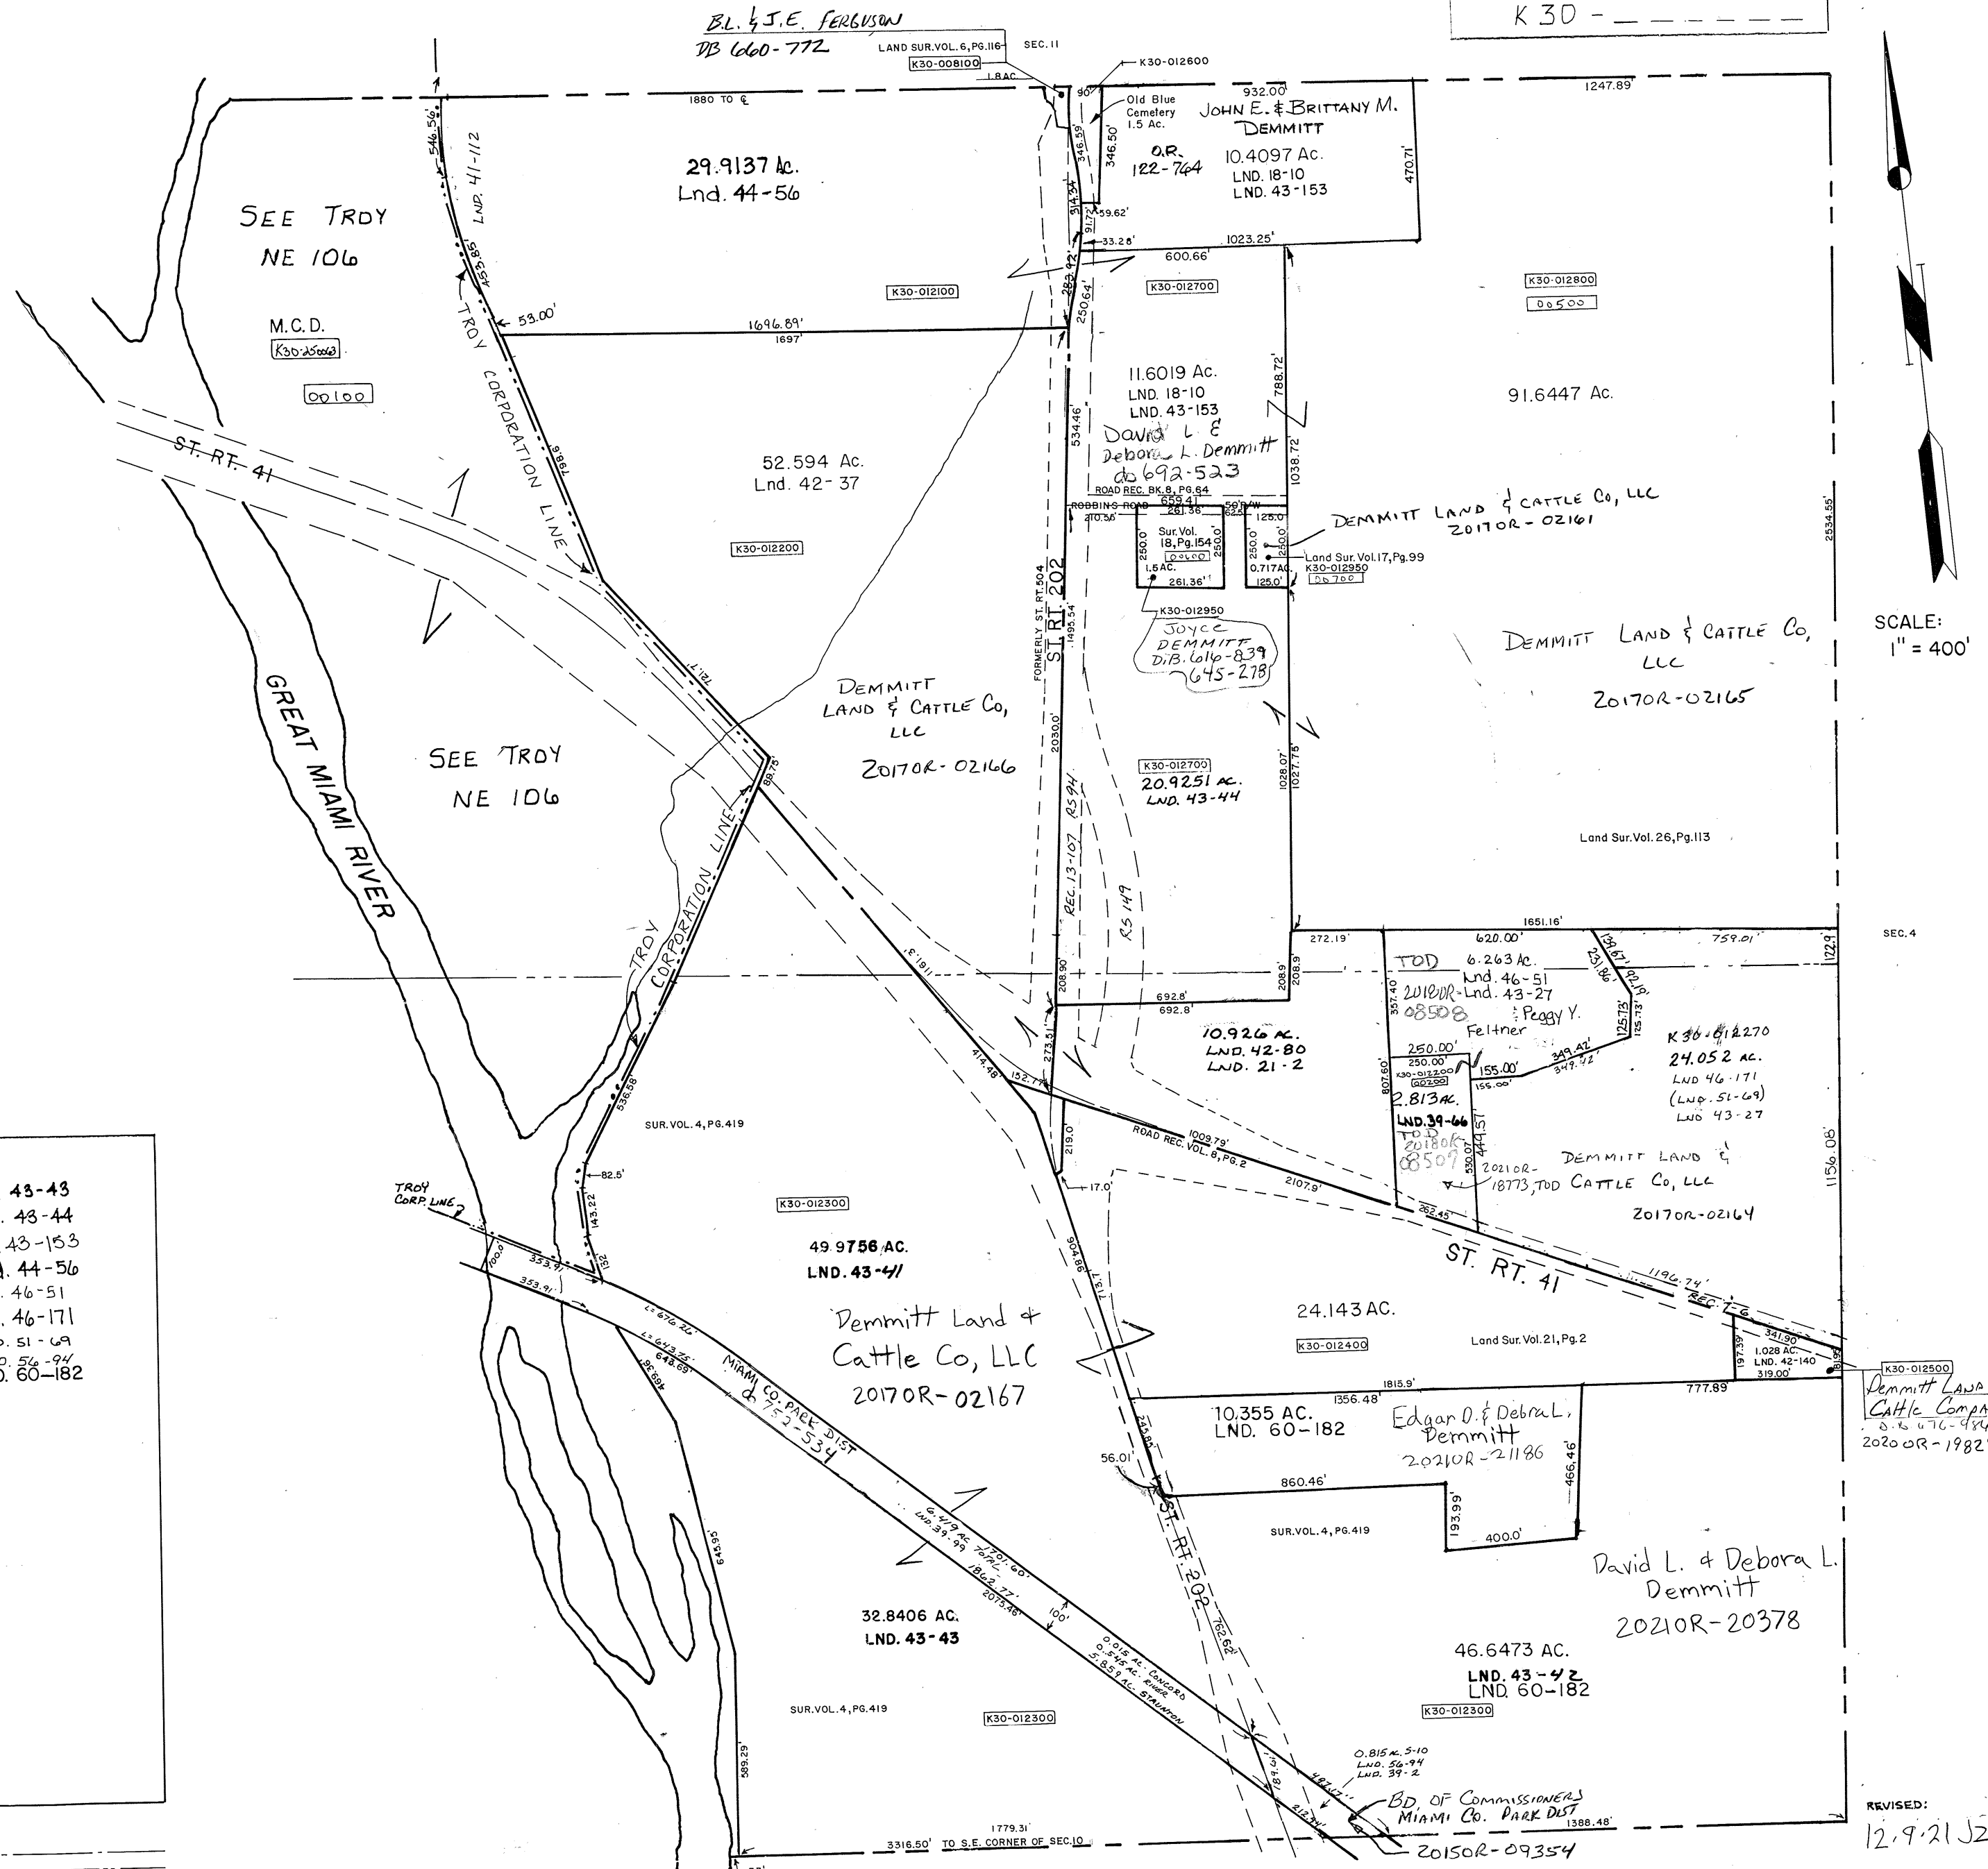

CENTERLINE  
SECTIONLINE  
HALF SECTIONLINE  
ROAD & HIGHWAY RIGHT OF WAY  
PROPERTY LINE

SCALE:  
1" = 400'

SEC. 4

REVISED:  
12.9.21 JZ