

STAUNTON TWP.

MIAMI COUNTY, OHIO

PLAT 19


Section 11, Town 1 Range 10

SCALE: 1" = 400' SEC. 11

SMDA NUMBER
K30-ST019-

10.7092 AC. TOTAL
8.7066 AC. 5-6
1.7407 AC. 5-5
0.2619 AC. 5-11
LND. 58-79

SURVEYS		
LAND SURVEYS		
Vol. 1 Pg. 69	Vol. 13 Pg. 49	Lnd. 44-56
2 26		Lnd. 47-16
3 35		LND 45-140
114 14	170	
330 15	181	
4 63	14	
97 15	88	
347 16	193	
357 16	23	
5 49	138	
71 18	5	
80 18	10	
129 15	15	
6 55	146	
64 19	193	
114 19	110	
116 13	181	
155 188		
7 68	193	
70 122		
154 21	52	
8 18	76	
19 148		
29 46		
32 63		
109 24	200	
125 25	94	
131 103		
175 27	128	
9 11	31	
62 36		
74 93		
145 177		
172 180		
197 67		
10 14	31	
30 64		
39 23		
40 22		
53 53		
11 20	38	
39 41	112	
57 42-160		
58 LND. 44-5		
184 Lnd. 44-55		
	LND. 48-84	
	LND. 50-32	
	LND. 56-136	
	LND. 58-79	
RECORDER'S BOOK		
Vol. 6 Pg. 95		
7 22		
88		
89		
116		
8 135		
10 50		

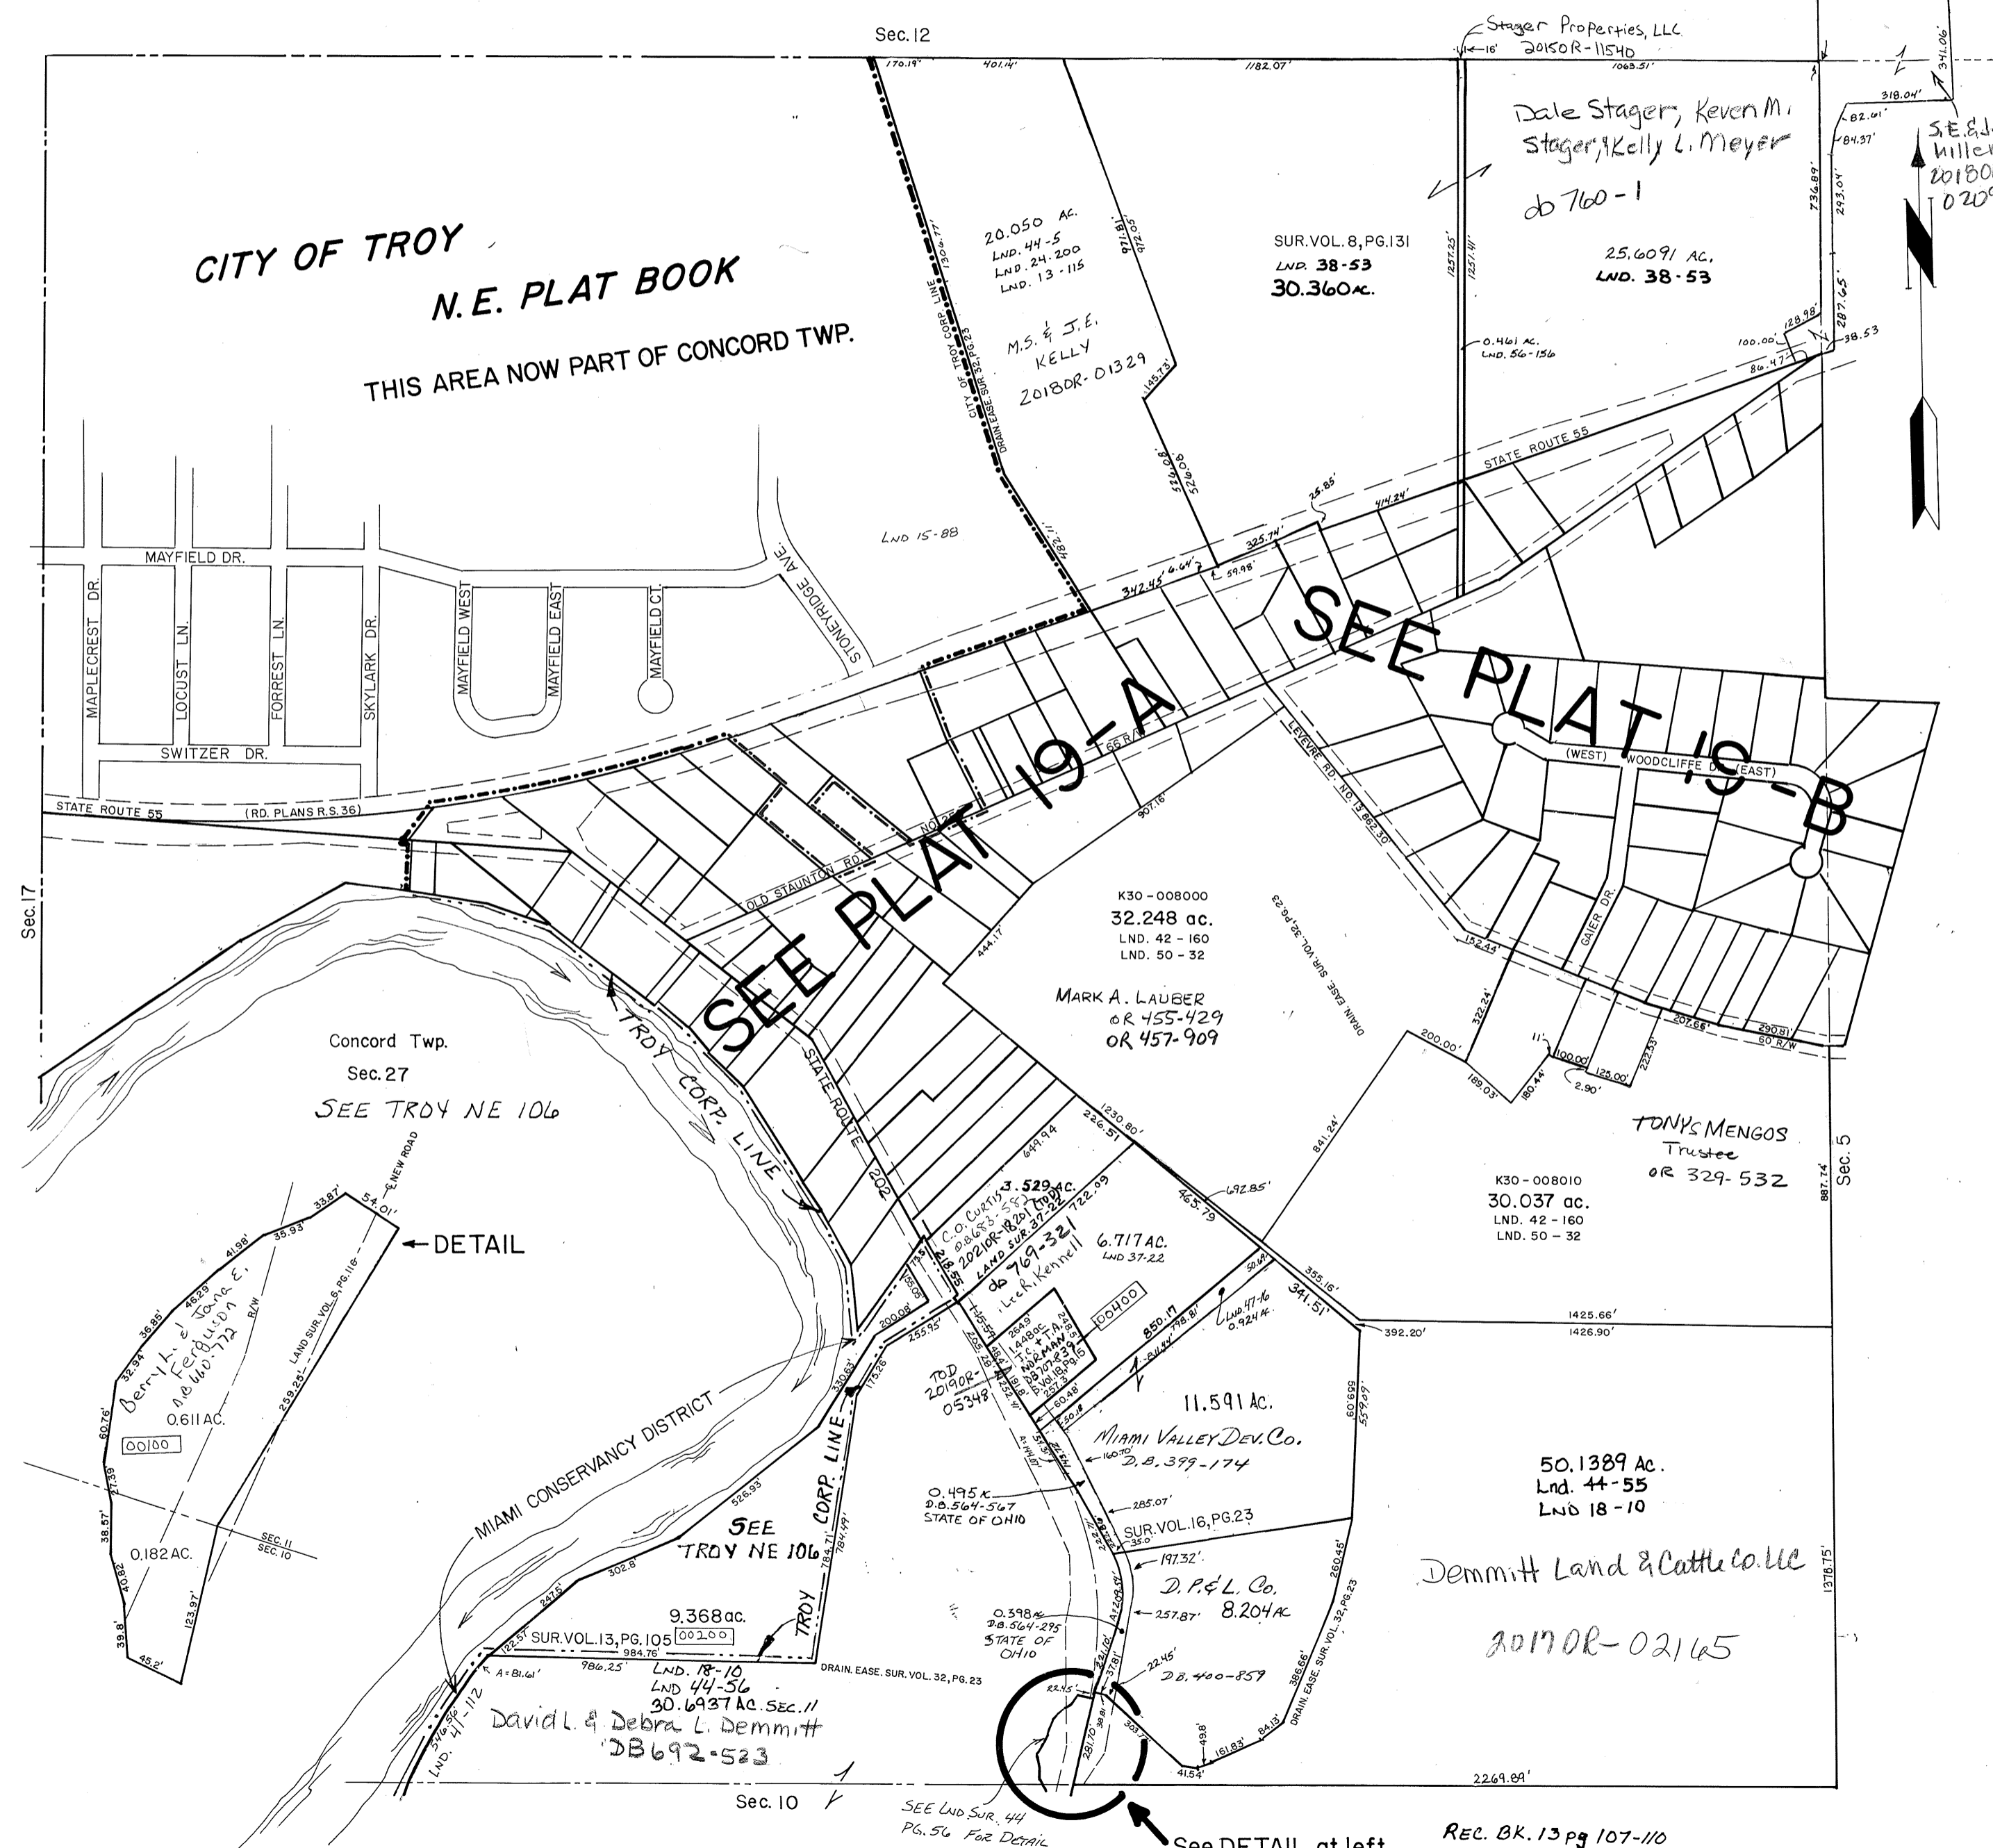

REC. BK. 13 PG 107-110
SR. 202 & 504
REVISED 10/20/21
APP