


Tipp City

N.E.

PLAT NO. 36

Scale - 1-Inch 50 Feet

SMDA NUMBER
G15-NE036- - - - -

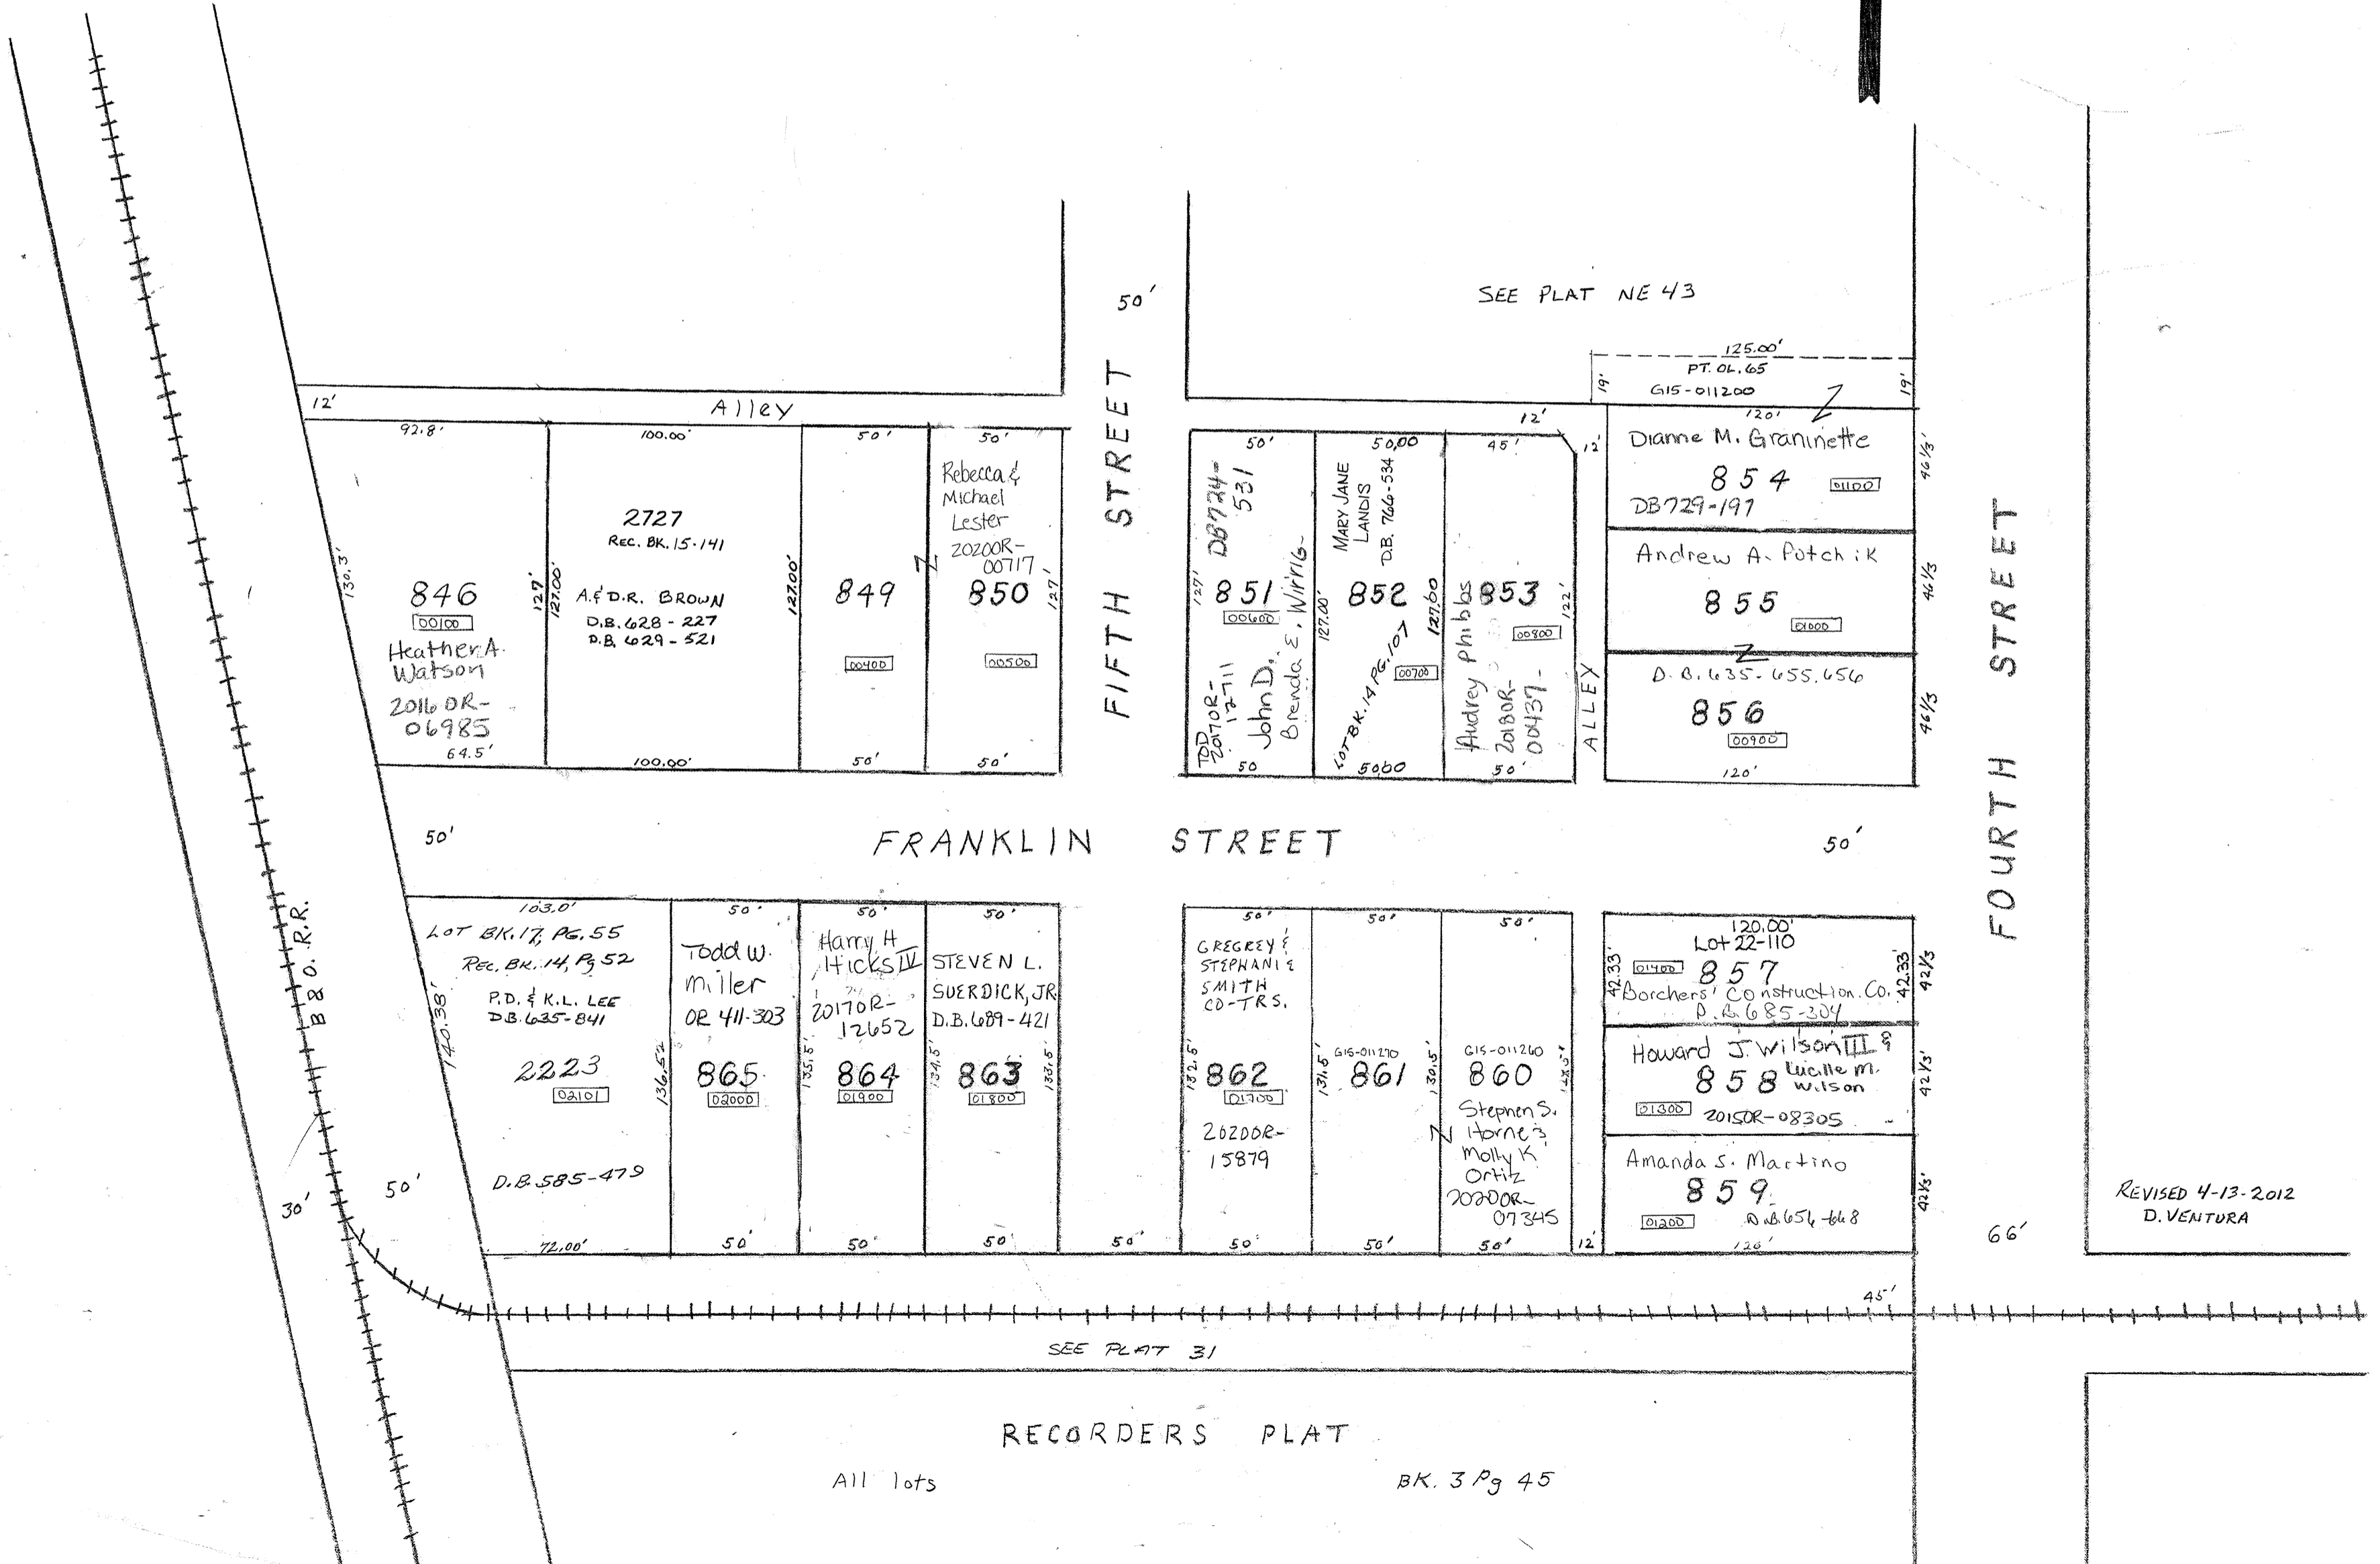

Alley

12'	92.8'	100.00'	50'	50'
130.3'	846 Heather A. Watson 2016 DR-06985 64.5'	2727 A.F.D.R. BROWN D.B. 628-227 P.B. 629-521	849	850 Rebecca & Michael Lester 2020OR-00717
127.00'	127.00'	127.00'	127.00'	127.00'
127.00'	100.00'	100.00'	50'	50'

FIFTH STREET 50'

50'	50.00'	45'
851 John D. Brenda E. Wilfig	852 Mary Jane Landis D.B. 766-534	853 Audrey Phillips 2018OR-00437
127.00'	127.00'	127.00'
50'	50.00'	50'

SEE PLAT NE 43

125.00'	120'
PT. OL. 65 G15-011200	854 Dianne M. Graninette DB729-191
120'	855 Andrew A. Potchik D.B. 635-655, 656
120'	856
19'	120'

FRANKLIN STREET 50'

103.0'	50'	50'	50'
Lot BK. 17, Pg. 55 Rec. BK. 14, Pg. 52 P.D. & K.L. LEE D.B. 635-841	Todd W. Miller OR 411-303	Harry H. Hicks IV 2017OR-12652	STEVEN L. SUERDICK, JR. D.B. 689-421
140.38'	136.52'	135.5'	134.5'
2223	865	864	863
140.38'	136.52'	135.5'	134.5'
50'	50'	50'	50'

50'	50'	50'
862 GREGORY & STEPHANIE SMITH CD-TRS. 2020OR-15879	861 616-011210	860 615-011260 Stephen S. Horne's Molly K. Ortiz 2020OR-07345
132.5'	131.5'	130.5'
50'	50'	50'

120.00'	42.33'
Lot 22-110 857 Borchers' Construction Co. D.B. 685-304	42.33'
858 Howard J. Wilson III Lucille M. Wilson 2015OR-08305	42.33'
859 Amanda S. Martino D.B. 656-648	42.33'
42.33'	42.33'
120'	120'

FOURTH STREET

RECORDERS PLAT

All lots

BK. 3 Pg 45

REVISED 4-13-2012
D. VENTURA