

Tipp City

N.E

PLAT NO. 50
Scale-1-Inch 30 Feet


SMDA NUMBER
G15-NE050

Recorder's Plat BK. 4 Pg. 75C

KILGORE BOULEVARD 80'

FIFTH STREET

FOURTH STREET

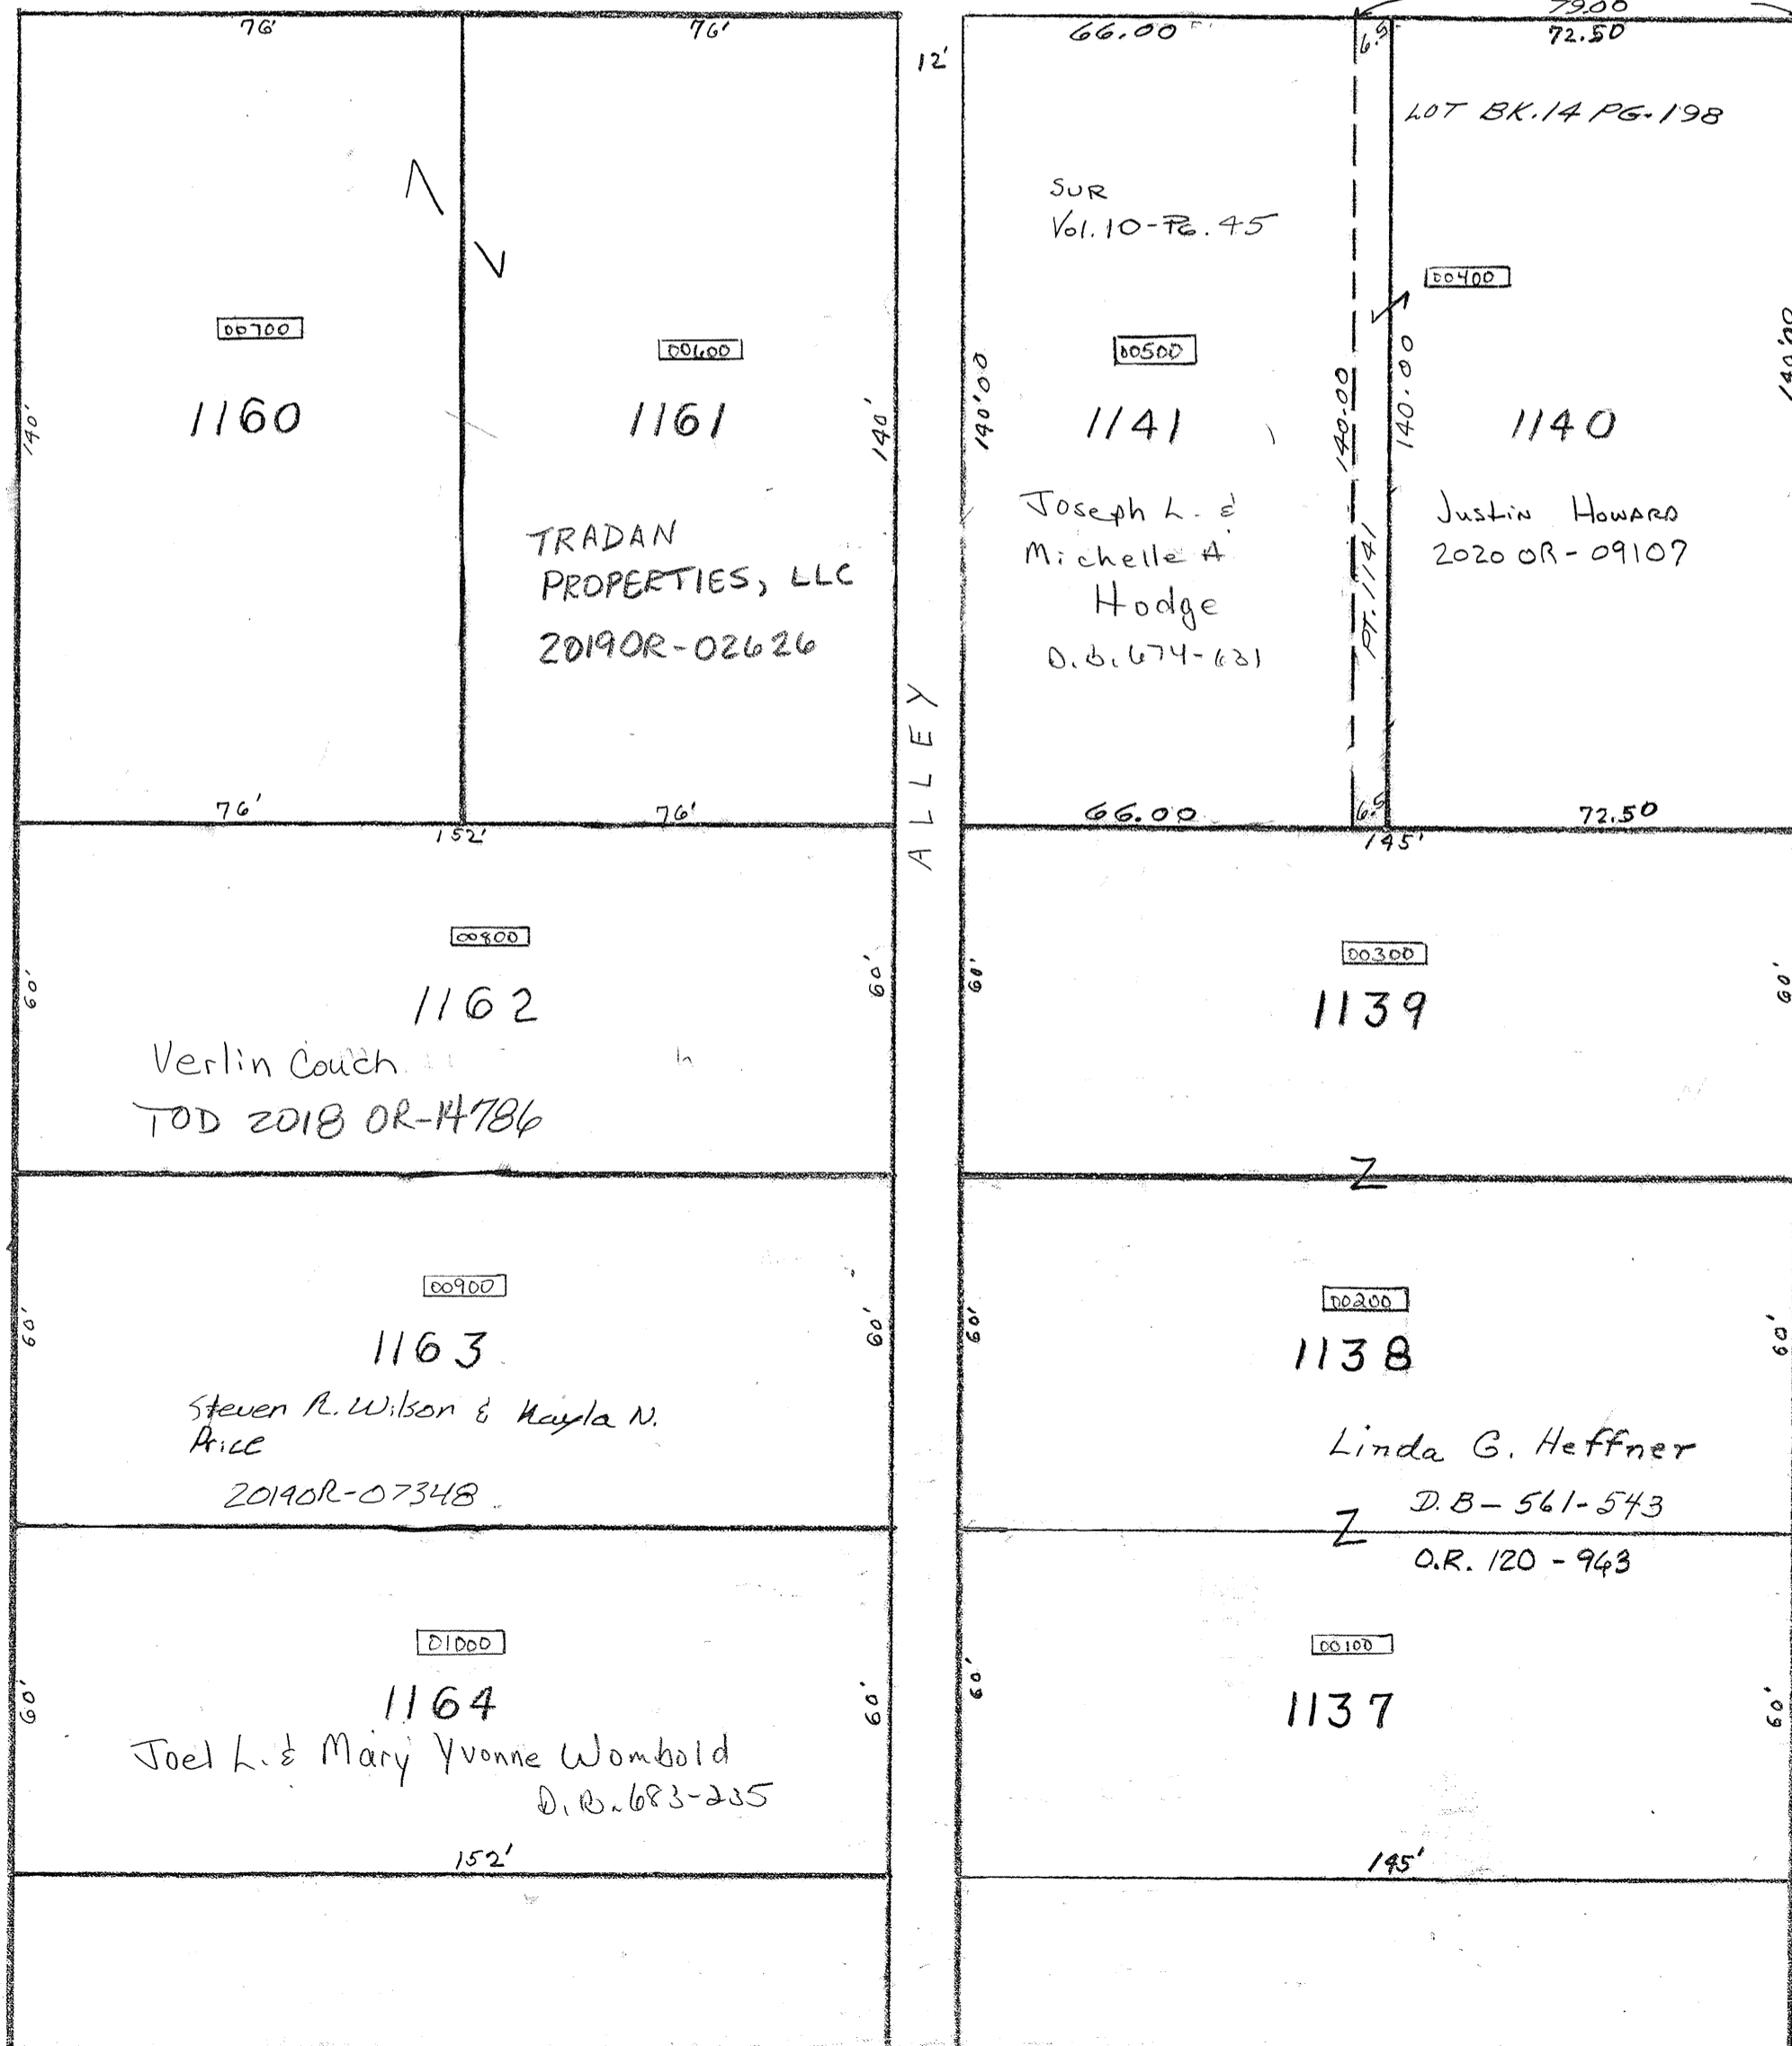

00700

1160

00600

1161

TRADAN
PROPERTIES, LLC
2019OR-02626

SUR
Vol. 10-72-95

00500

1141

Joseph L. &
Michelle A.
Hodge
D.B. 674-631

LOT BK. 14 PG. 198

00400

1140

Justin Howard
2020 OR-09107

00800

1162

Verlin Couch
TOD 2018 OR-14786

00300

1139

00900

1163

Steven R. Wilson & Kayla N.
Price
2019OR-07348

00200

1138

Linda G. Heffner
D.B. - 561-543
O.R. 120 - 943

01000

1164

Joel L. & Mary Yvonne Wombold
D.B. 683-235

00100

1137