


SECTION 9
TOWN 4
RANGE 6

CITY OF TIPP CITY
MIAMI COUNTY, OHIO

PARCEL ID NUMBER
G15-_____


PLAT NW 53

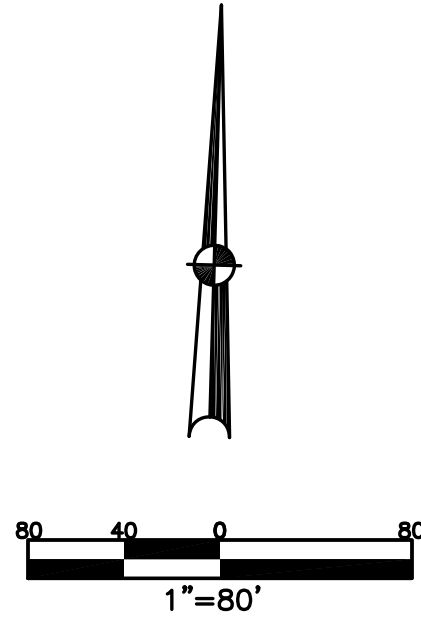

ABBREVIATION LEGEND	
2014OR-07759 =	RECORDER'S DOCUMENT NUMBER
OR 406-509 =	OFFICIAL RECORD 406 PAGE 509
D.B. 613-172 =	DEED BOOK 613, PAGE 172
REC. 15-72 =	RECORDER'S PLAT BOOK 15, PAGE 72
LND. 33-15 =	LAND SURVEY VOLUME 33, PAGE 15
LOT 19-12 =	LOT SURVEY VOLUME 19, PAGE 12
R.R. 8-29 =	ROAD RECORD VOLUME 8, PAGE 29
R/W	= RIGHT OF WAY
C	= CENTERLINE
AC.	= ACRES
TWP.	= TOWNSHIP
TR.	= TRACT
IL	= INLOT

LINE LEGEND	
	Blow-up Boundary
	Property Line
	Lot Split Line
	Section Line
	Centerline
	Right-of-Way Line
	Corporation Line

SURVEY INDEX	
REC. 11-36	LOT 22-11
REC. 11-59	
REC. 12-63	
REC. 12-120	
REC. 15-89	

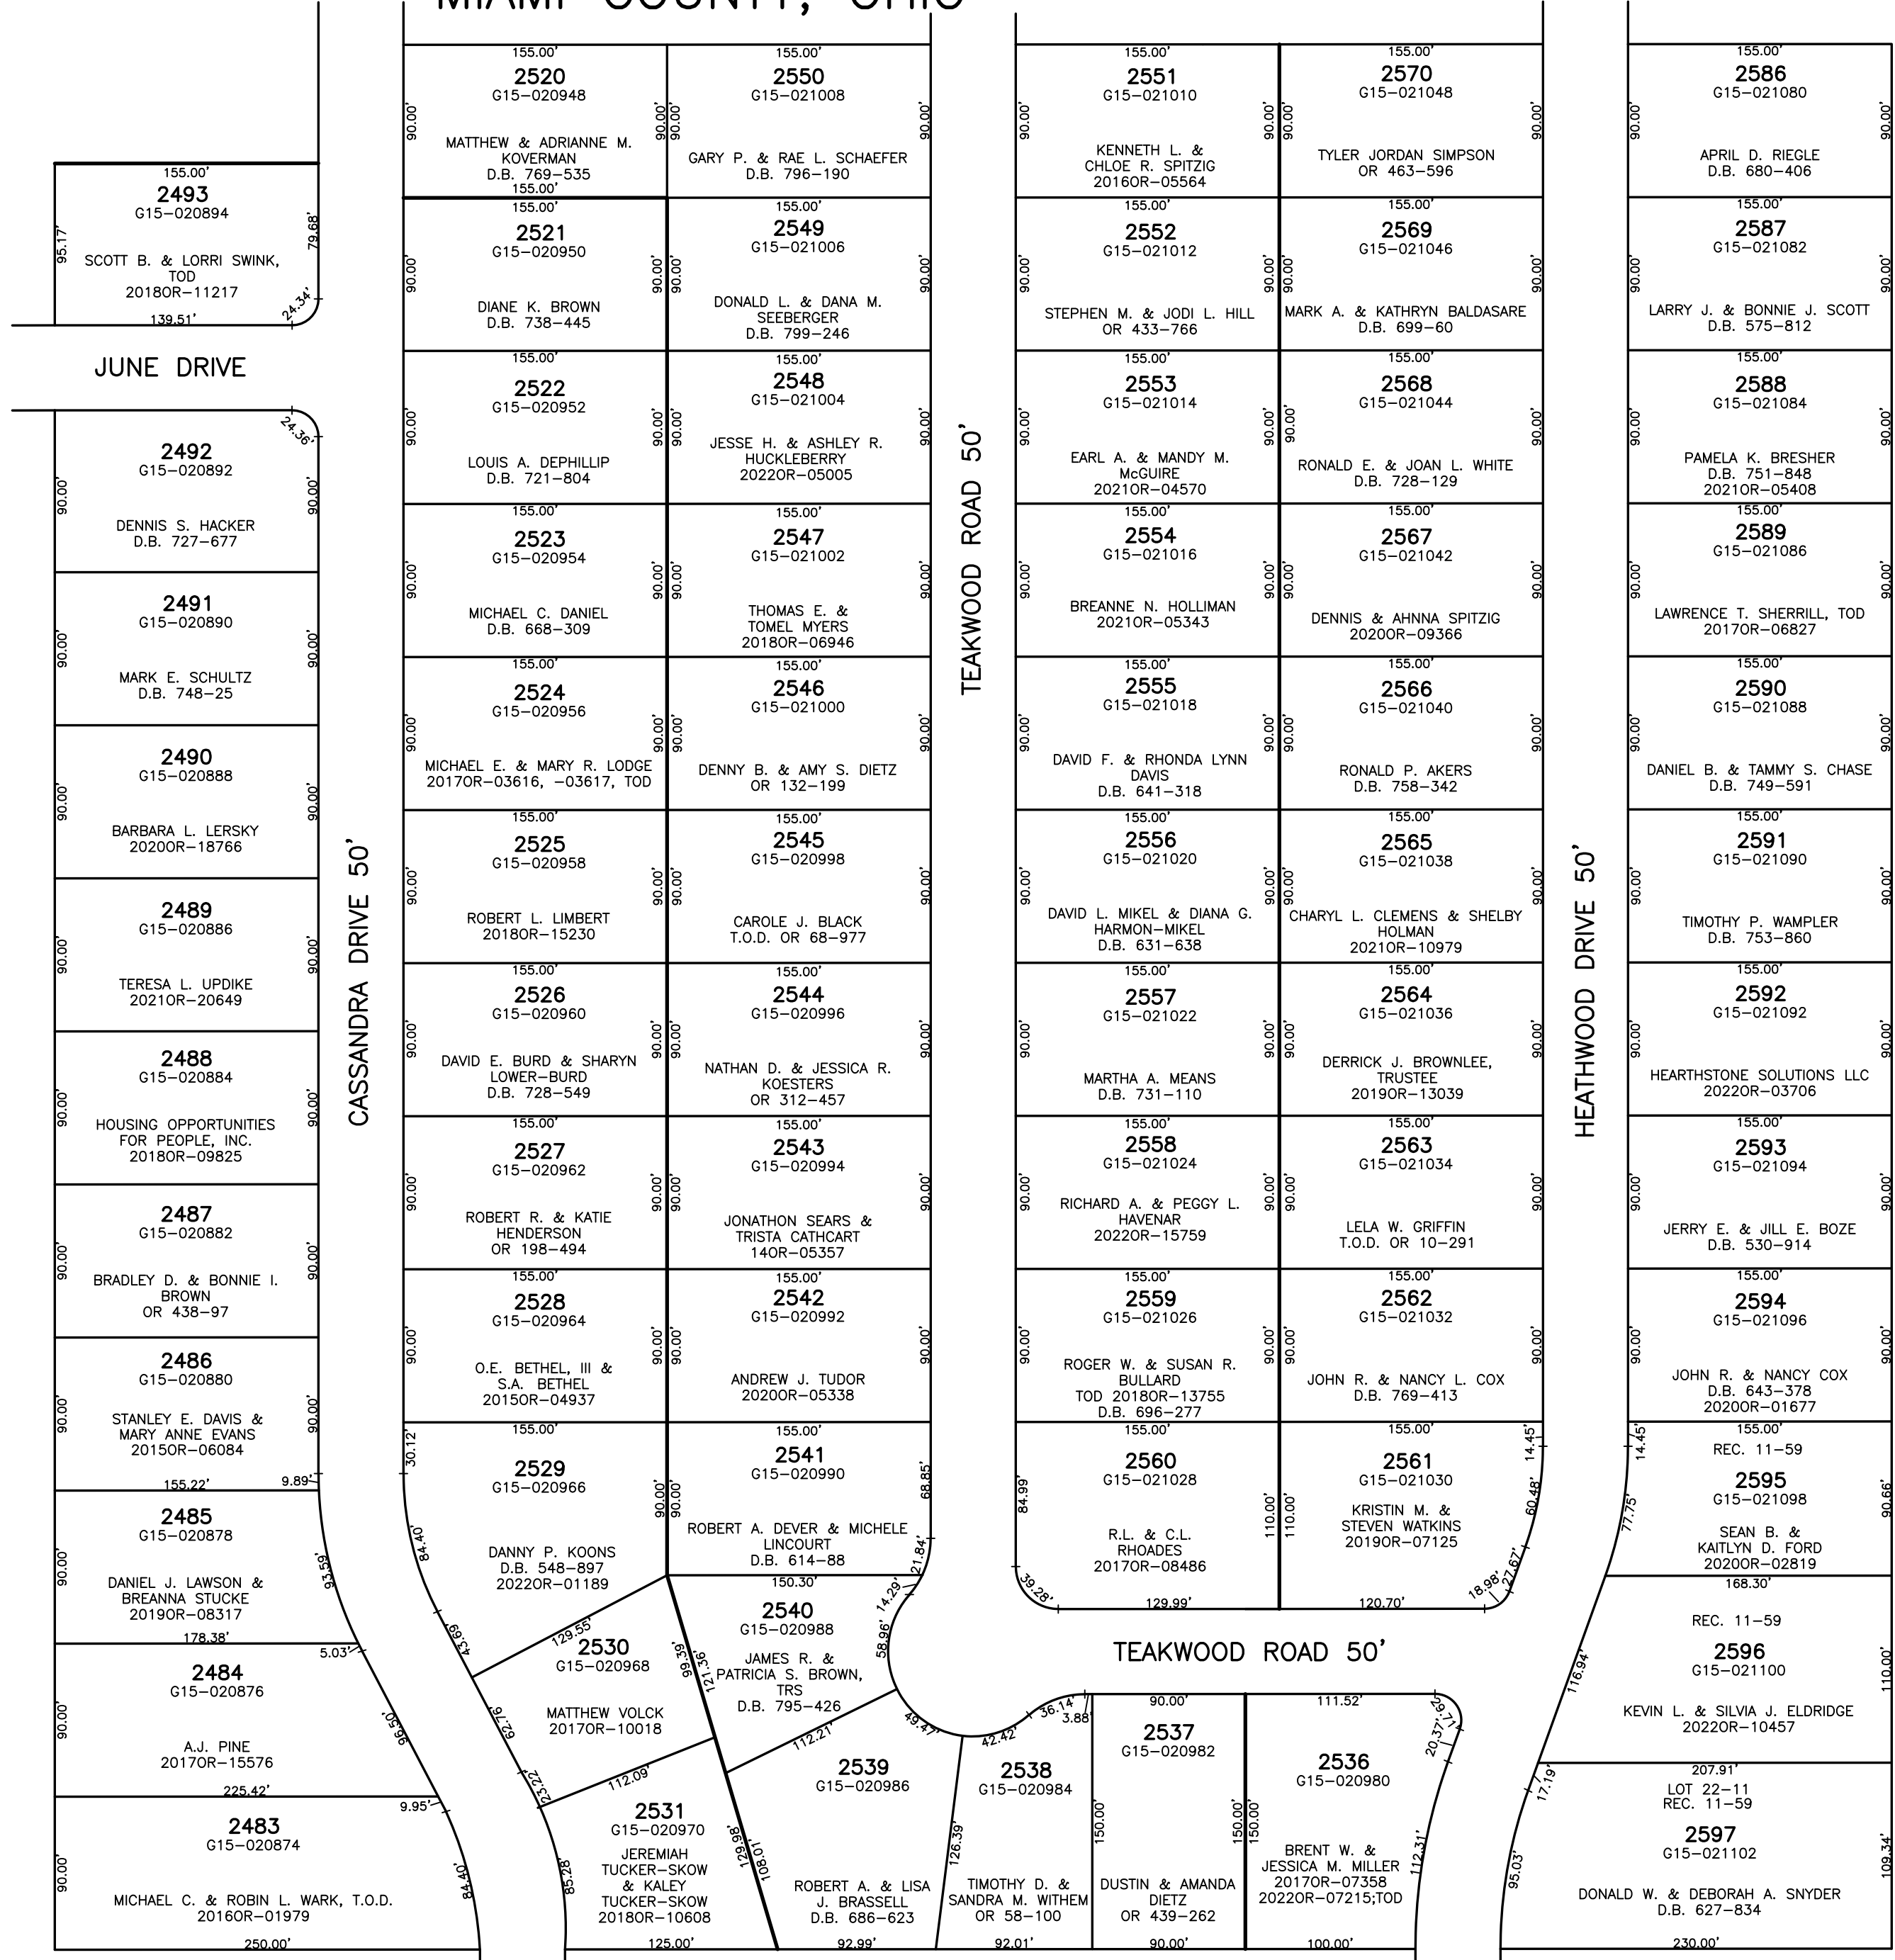

ANNEXATION
REC. 15-89

WOODLAWN VILLAGE
SUBDIVISION
SECTION 3
REC. 11-36
LOTS 2536
2561-2570
2586-2594

REC. 11-59
LOTS 2595-2597

SECTION 4
REC. 12-63
LOTS 2520
2537-2560

SECTION 6
REC. 12-120
LOTS 2483-2493
2521-2531

PREPARED BY: MIAMI COUNTY ENGINEER'S MAP DEPARTMENT
PAUL P. HUELSKAMP, P.E., P.S., COUNTY ENGINEER
DATE: MAY 21, 2014 MB
REVISED: November 1, 2022 MSTORES