


SECTION 9
TOWN 4
RANGE 6


CITY OF TIPP CITY
MIAMI COUNTY, OHIO

PARCEL ID NUMBER
G15-_____

PLAT NW 60

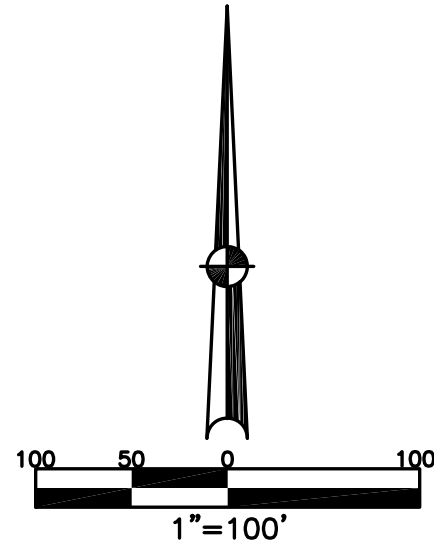

LINE LEGEND	
	Blow-up Boundary
	Property Line
	Lot Split Line
	Section Line
	Centerline
	Right-of-Way Line
	Corporation Line

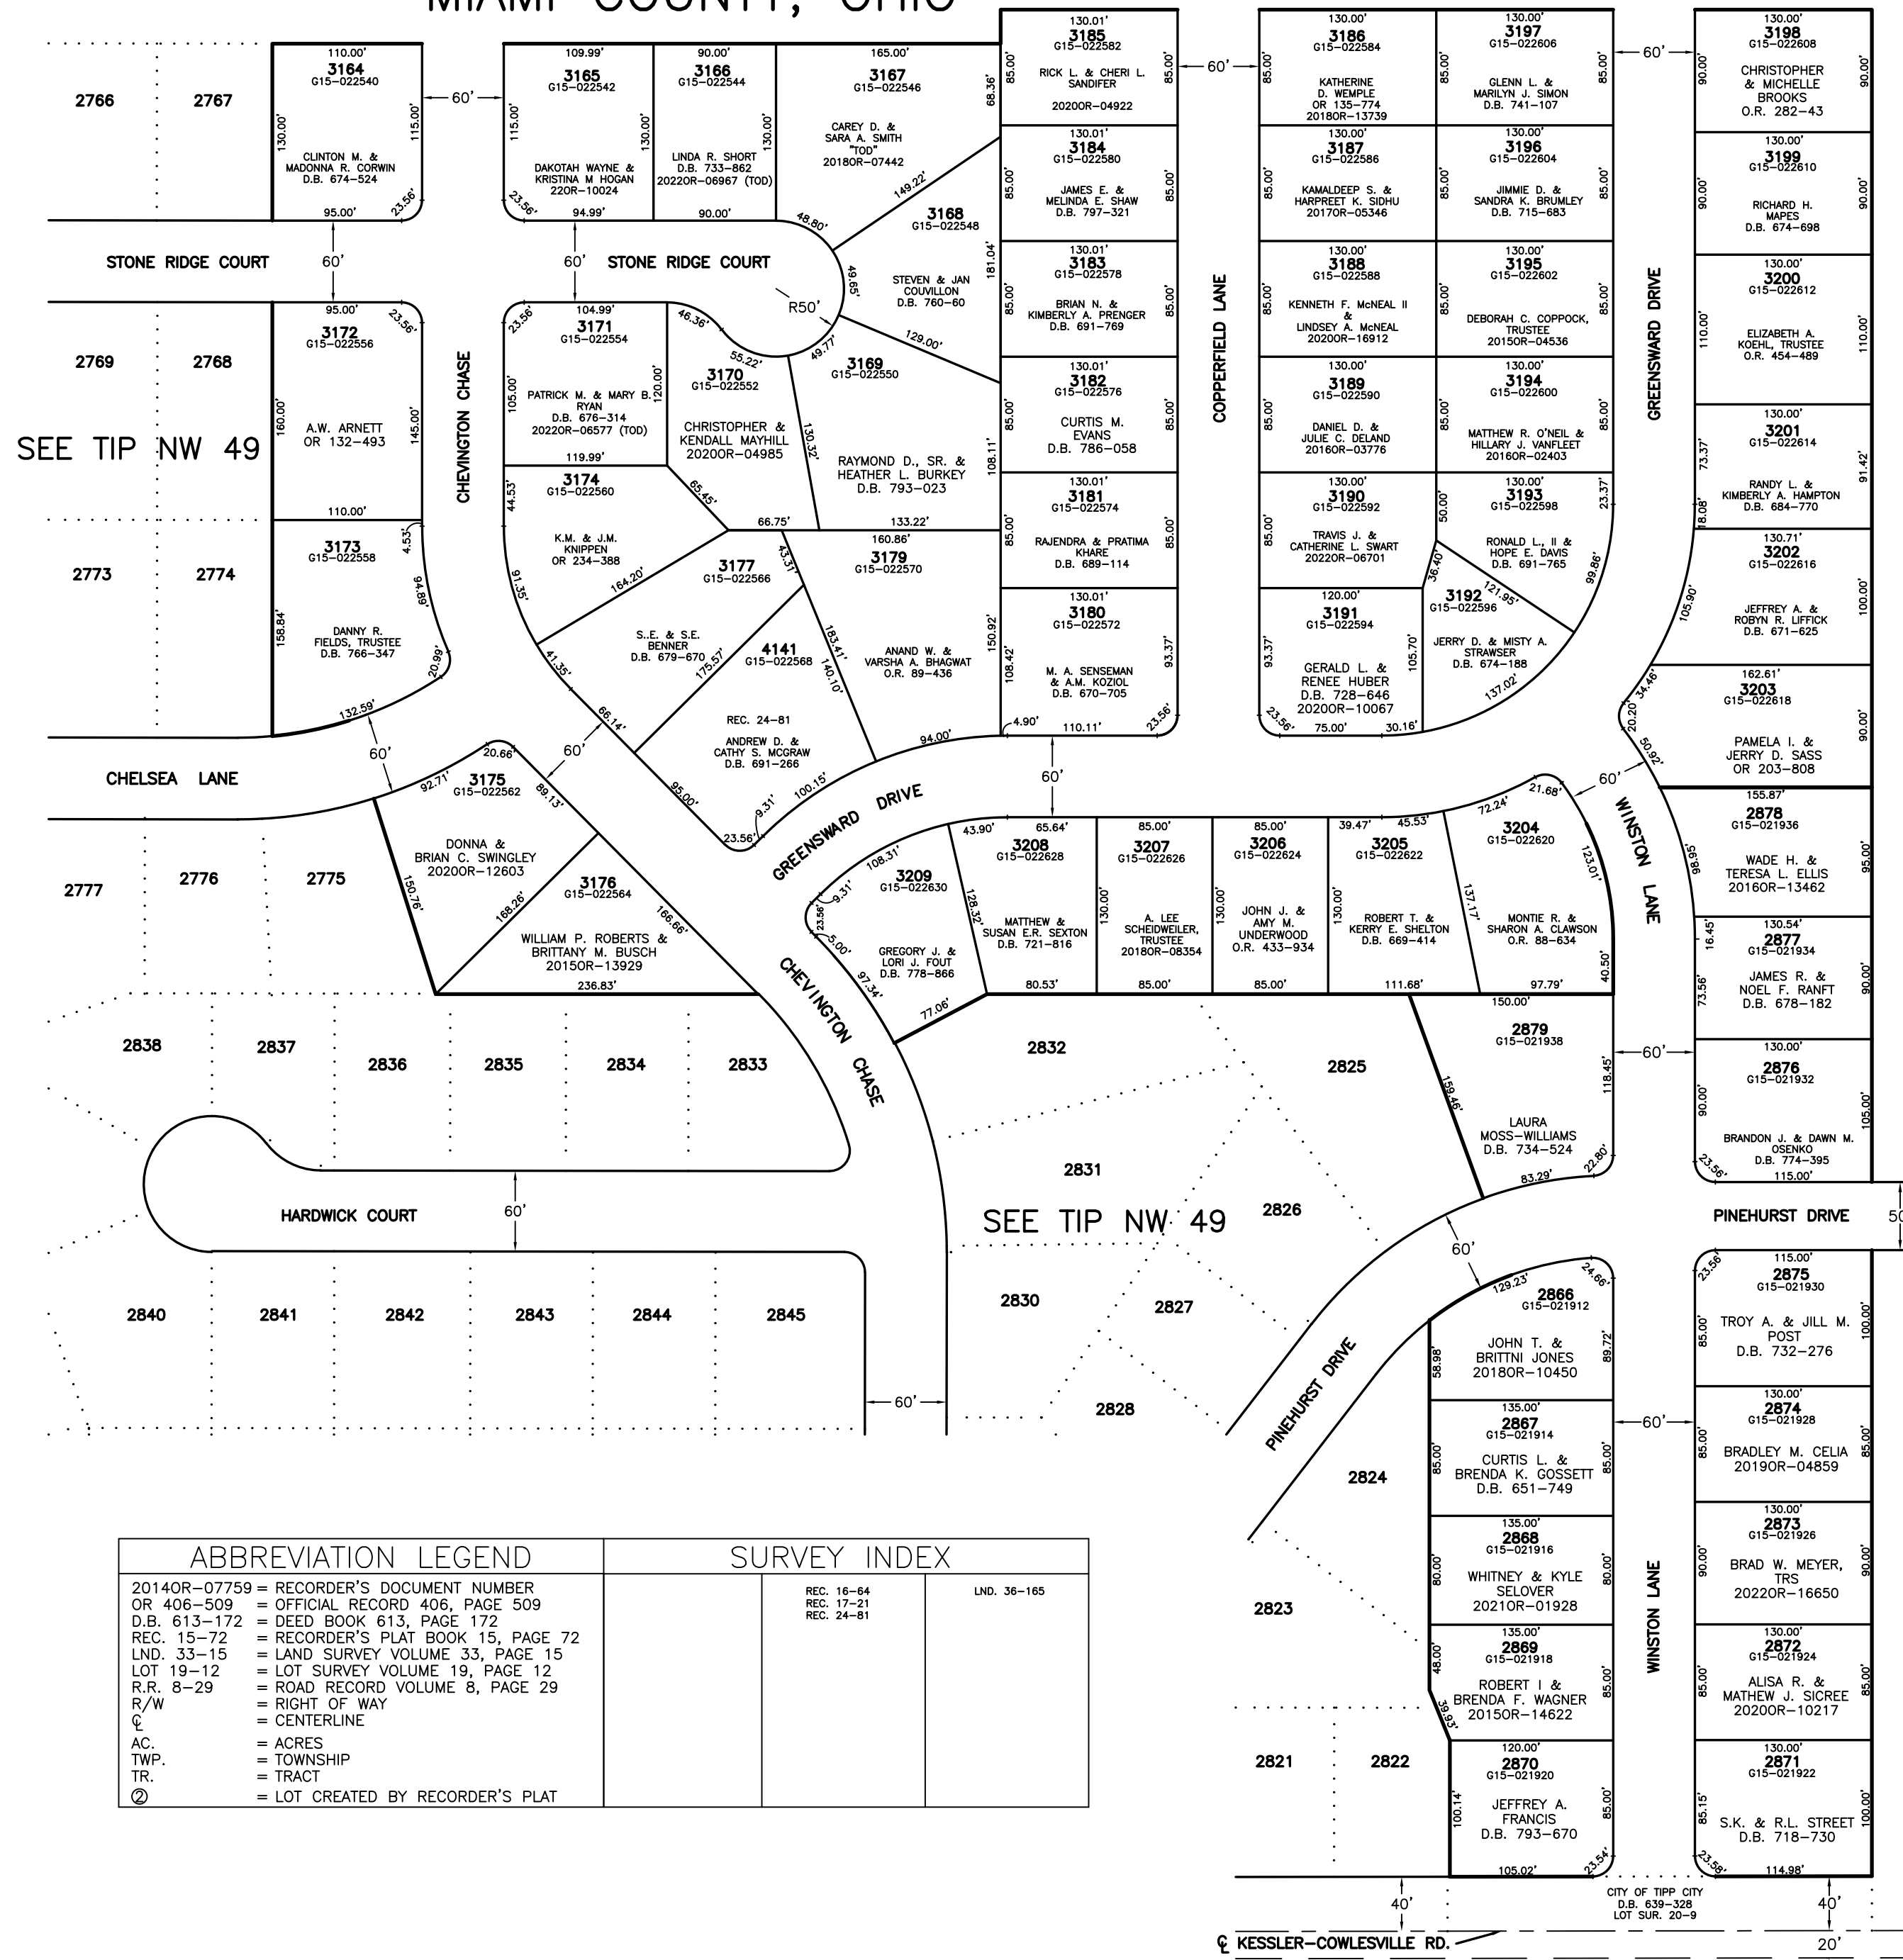

WINDMERE SUBDIVISION
SECTION EIGHT
LOTS 3164-3209
REC. 17-21

WINDMERE SUBDIVISION
SECTION FIVE
LOTS 2866-2879
REC. 16-64

ABBREVIATION LEGEND		SURVEY INDEX	
2014OR-07759	= RECORDER'S DOCUMENT NUMBER	REC. 16-64	LND. 36-165
OR 406-509	= OFFICIAL RECORD 406, PAGE 509	REC. 17-21	
D.B. 613-172	= DEED BOOK 613, PAGE 172	REC. 24-81	
REC. 15-72	= RECORDER'S PLAT BOOK 15, PAGE 72		
LND. 33-15	= LAND SURVEY VOLUME 33, PAGE 15		
LOT 19-12	= LOT SURVEY VOLUME 19, PAGE 12		
R.R. 8-29	= ROAD RECORD VOLUME 8, PAGE 29		
R/W	= RIGHT OF WAY		
C	= CENTERLINE		
AC.	= ACRES		
TWP.	= TOWNSHIP		
TR.	= TRACT		
Ⓞ	= LOT CREATED BY RECORDER'S PLAT		

PREPARED BY: MIAMI COUNTY ENGINEER'S MAP DEPARTMENT
PAUL P. HUELSKAMP, P.E., P.S., COUNTY ENGINEER
DATE: MAY 1993

REVISED: November 22, 2022 M5TORMS

Ⓞ KESSLER-COWLESVILLE RD.