


Tipp City

SW

PLAT NO. 12

Scale-1-Inch 30 Feet

SMDA NUMBER  
G15-SW012

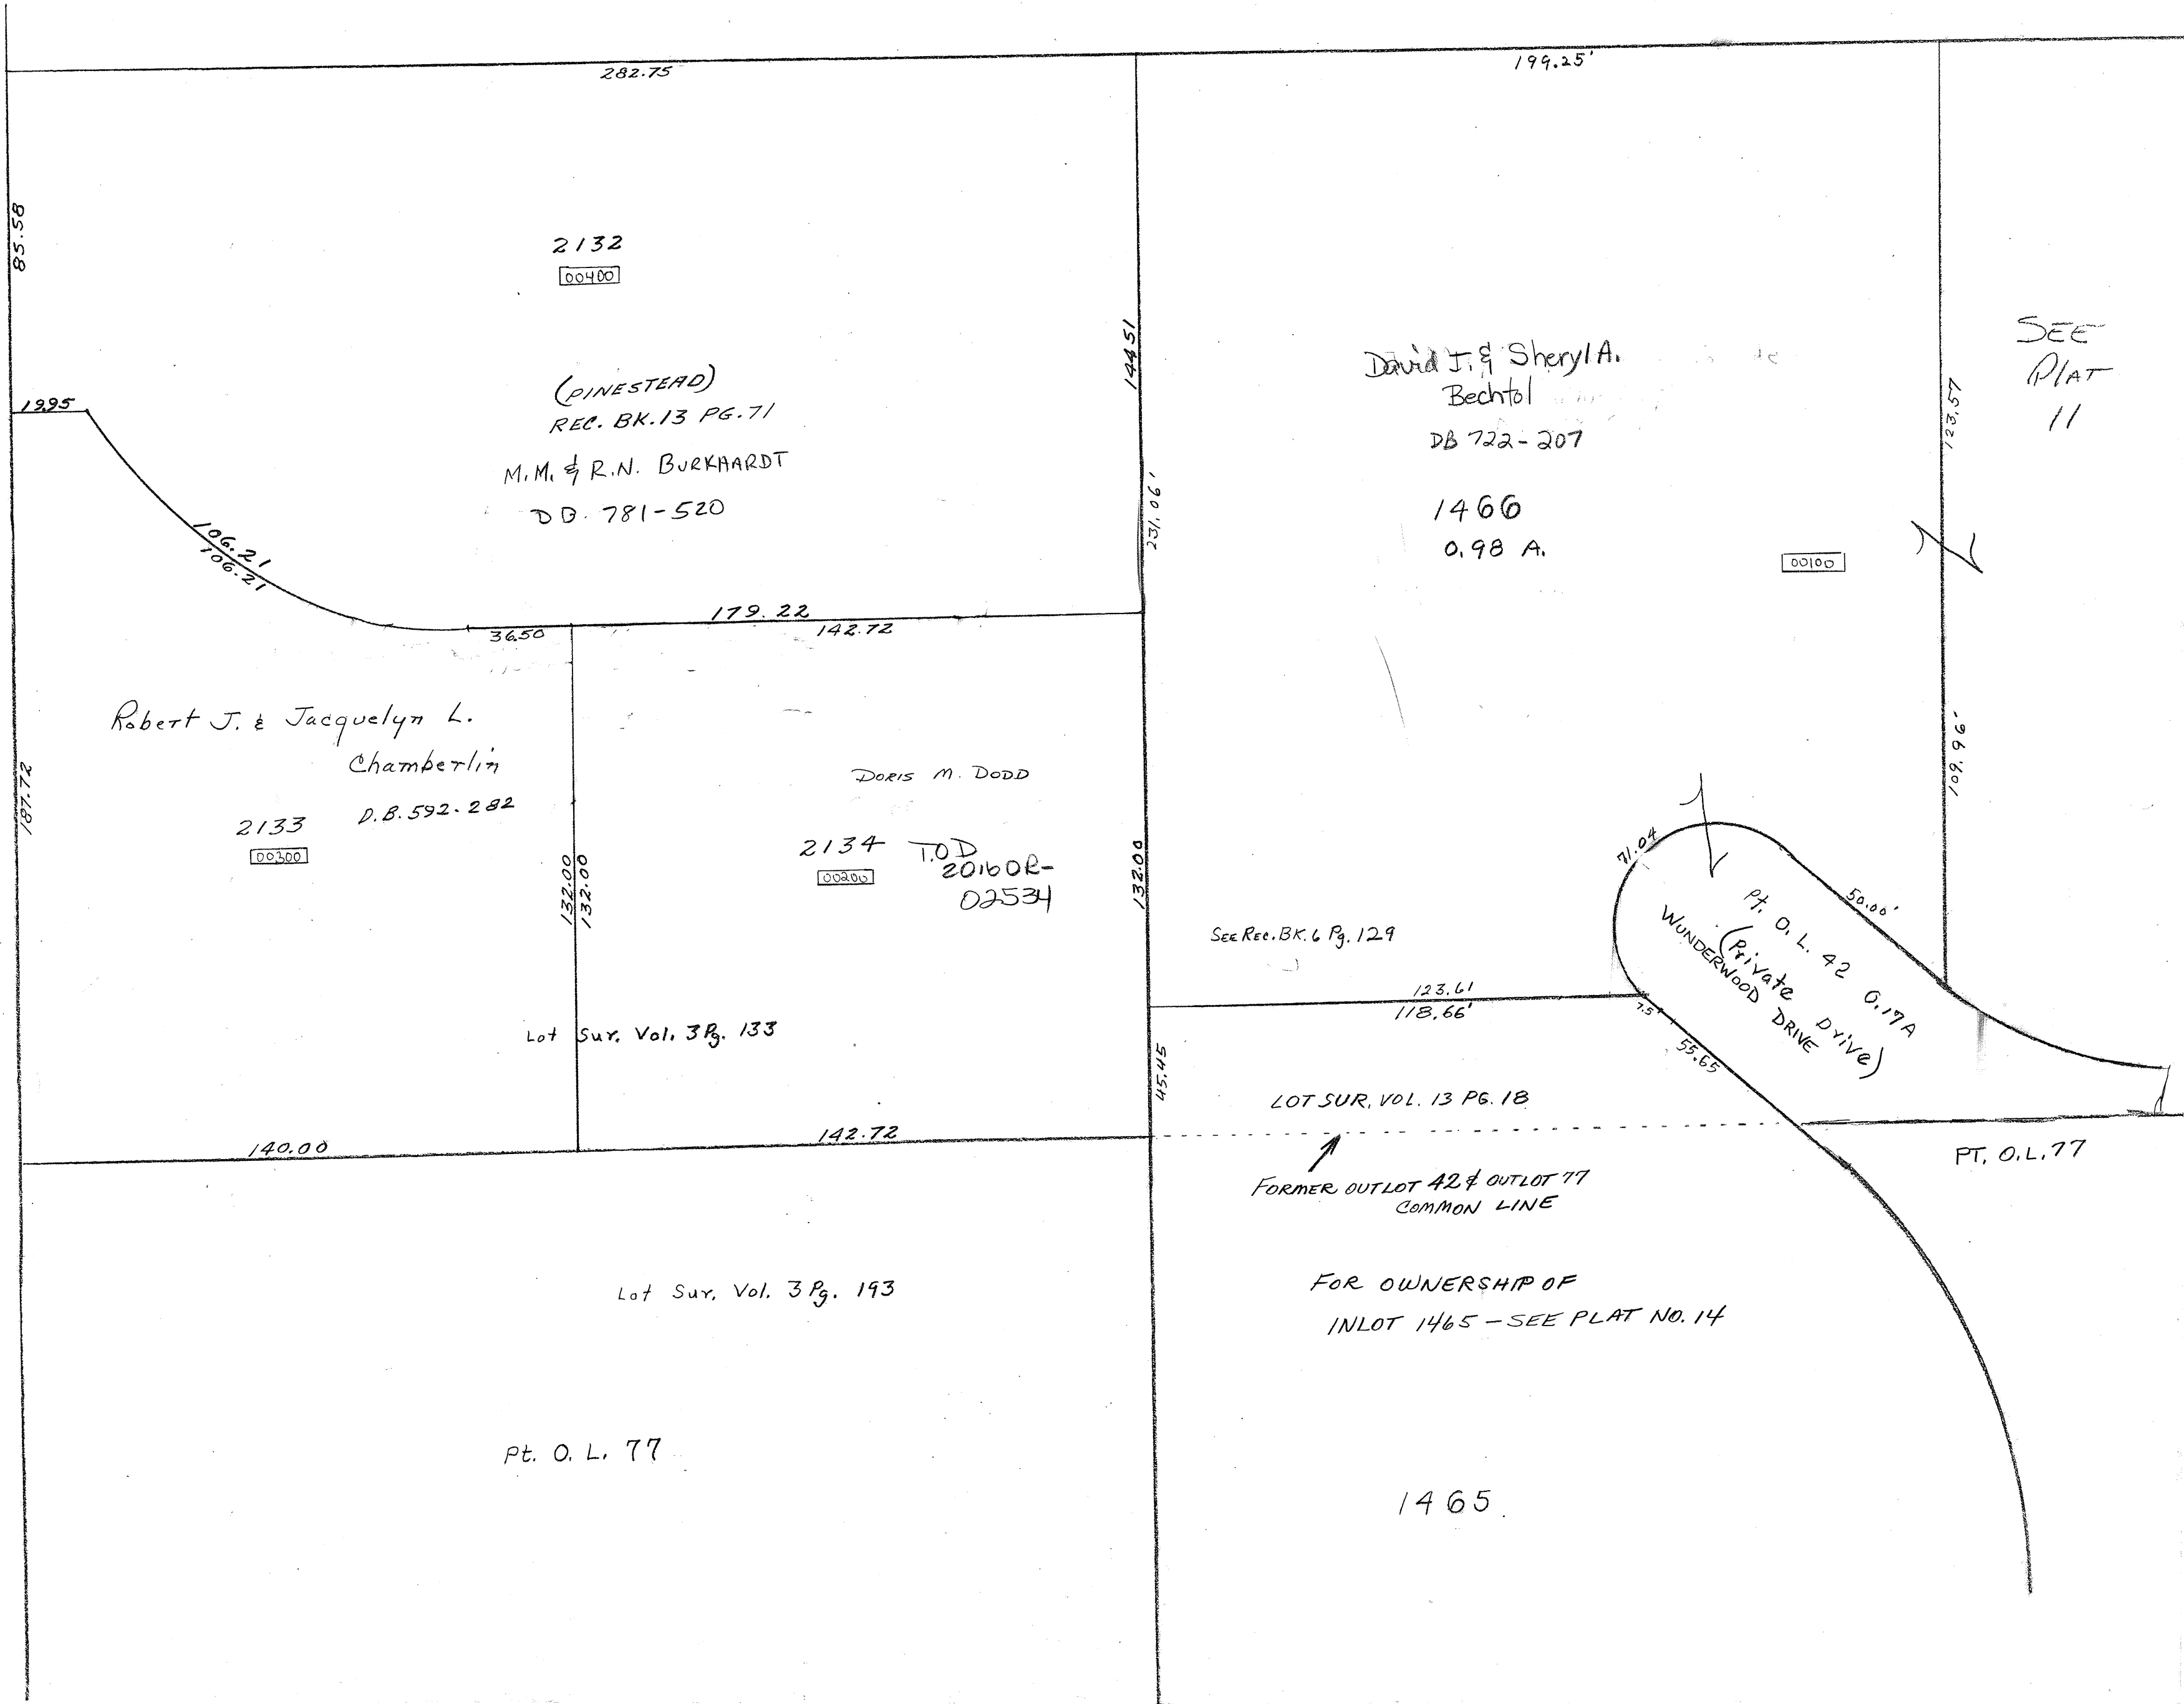

2132  
00400

(DINESTEAD)  
REC. BK. 13 PG. 71  
M.M. & R.N. BURKHARDT  
D.D. 781-520

David J. & Sheryla A.  
Bechtol  
DB 722-207

1466  
0.98 A.

00100

Robert J. & Jacquelyn L.  
Chamberlin

2133  
00300

D.B. 592-282

DORIS M. DODD

2134 T.O.D.  
201602-  
02534  
00300

Lot Sur. Vol. 3 Pg. 133

See Rec. BK. 6 Pg. 129

123.61  
118.66'

LOT SUR. VOL. 13 PG. 18

FORMER OUTLOT 42 & OUTLOT 77  
COMMON LINE

FOR OWNERSHIP OF  
INLOT 1465 - SEE PLAT NO. 14

Lot Sur. Vol. 3 Pg. 193

Pt. O. L. 77

1465

SEE  
PLAT  
11