
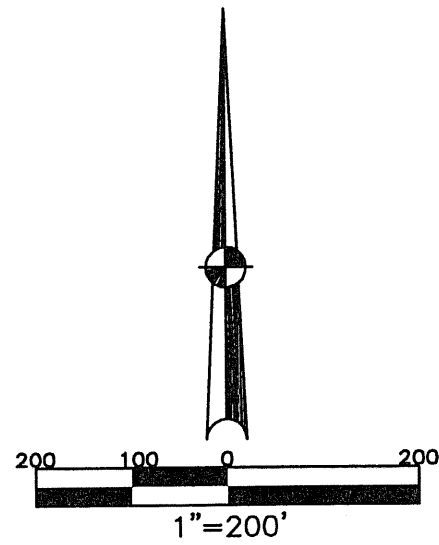


SECTION 27
TOWN 4
RANGE 6

CITY OF TIPP CITY
MIAMI COUNTY, OHIO

PLAT SW 68

ANNEXATION
LOTS 4118-4121
REC. 23-89

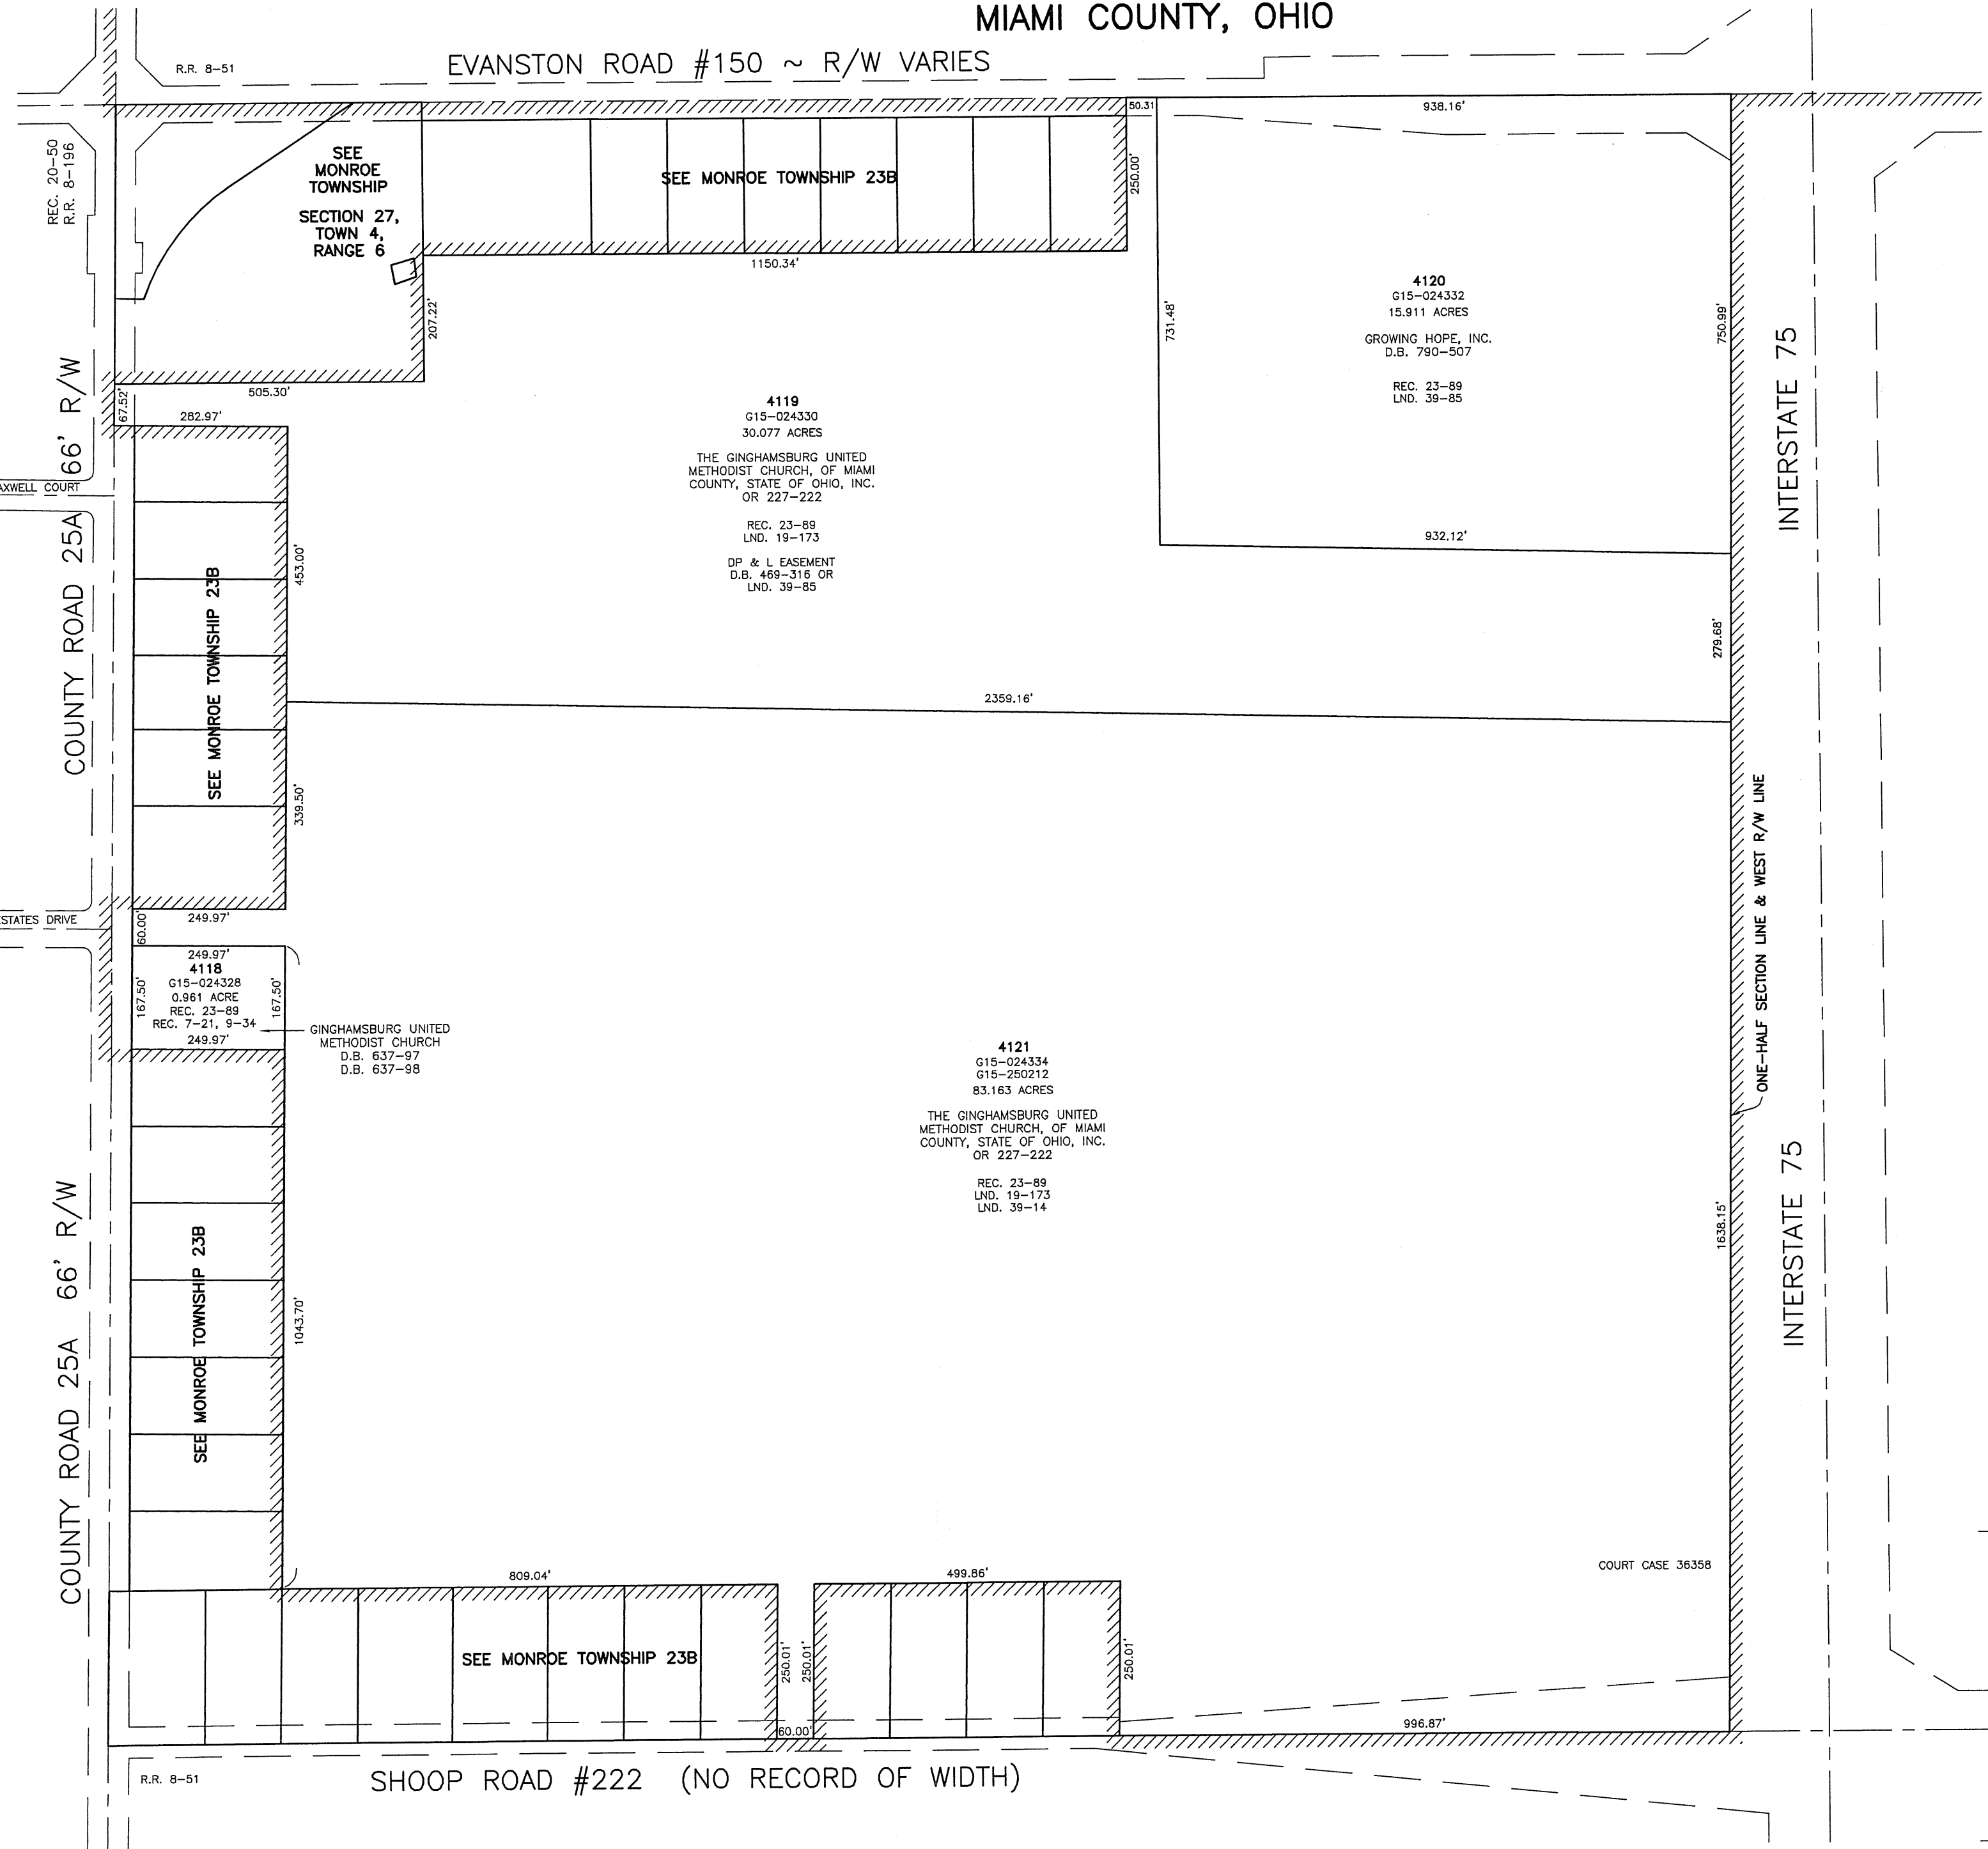

| ABBREVIATION LEGEND | |
|---------------------|------------------------------------|
| D.B. 613-172 | = DEED BOOK 613, PAGE 172 |
| REC. 15-72 | = RECORDER'S PLAT BOOK 15, PAGE 72 |
| LND. 33-15 | = LAND SURVEY VOLUME 33, PAGE 15 |
| LOT 19-12 | = LOT SURVEY VOLUME 19, PAGE 12 |
| R.R. 8-29 | = ROAD RECORD VOLUME 8, PAGE 29 |
| R/W | = RIGHT OF WAY |
| C | = CENTERLINE |
| AC. | = ACRES |
| TWP. | = TOWNSHIP |
| TR. | = TRACT |
| Ⓞ | = LOT CREATED BY RECORDER'S PLAT |

| LINE LEGEND | |
|-------------|-------------------|
| | Blow-up Boundary |
| | Property Line |
| | Lot Split Line |
| | Section Line |
| | Centerline |
| | Right-of-Way Line |
| | Corporation Line |

| SURVEY INDEX | |
|--------------|-------------|
| REC. 7-21 | LND. 19-173 |
| REC. 9-34 | LND. 39-14 |
| REC. 20-50 | LND. 39-85 |
| REC. 23-89 | |
| R.R. 8-51 | |
| R.R. 8-196 | |

PREPARED BY: MIAMI COUNTY ENGINEER'S MAP DEPARTMENT
PAUL P. HUELSKAMP, P.E., P.S., COUNTY ENGINEER
DATE: JANUARY 23, 2013
REVISED: JANUARY 25, 2013 DS