

TROY

S.E. SECTION

PLAT NO 8

Scale 1 Inch = 40 Feet

PARCEL NUMBER
DOB- _____

SEE REC BK 4 PAGE 77
FOR 3105-3107 + 3204-3212
SEE RECORDER'S BOOK 4 PAGE 22
FOR LOTS 2651 - 2657


RANKLIN 66' R/W ST

EAST MAIN STREET

60' R/W

O.L. 120 - Lot Bk 1 - Pg 20
O.L. 120 - 1 - 159
1 - 100
2655 to 2658 - 2 - 115
2 - 150
2625 to 2628 - 2 - 150
O.L. 120 - 3 - 7
2625-2628 - 3 - 32
O.L. 120 - 3 - 175
O.L. 120 - 4 - 51
2628-2651 - 5 - 127

MOREHEAD STREET 50' R/W

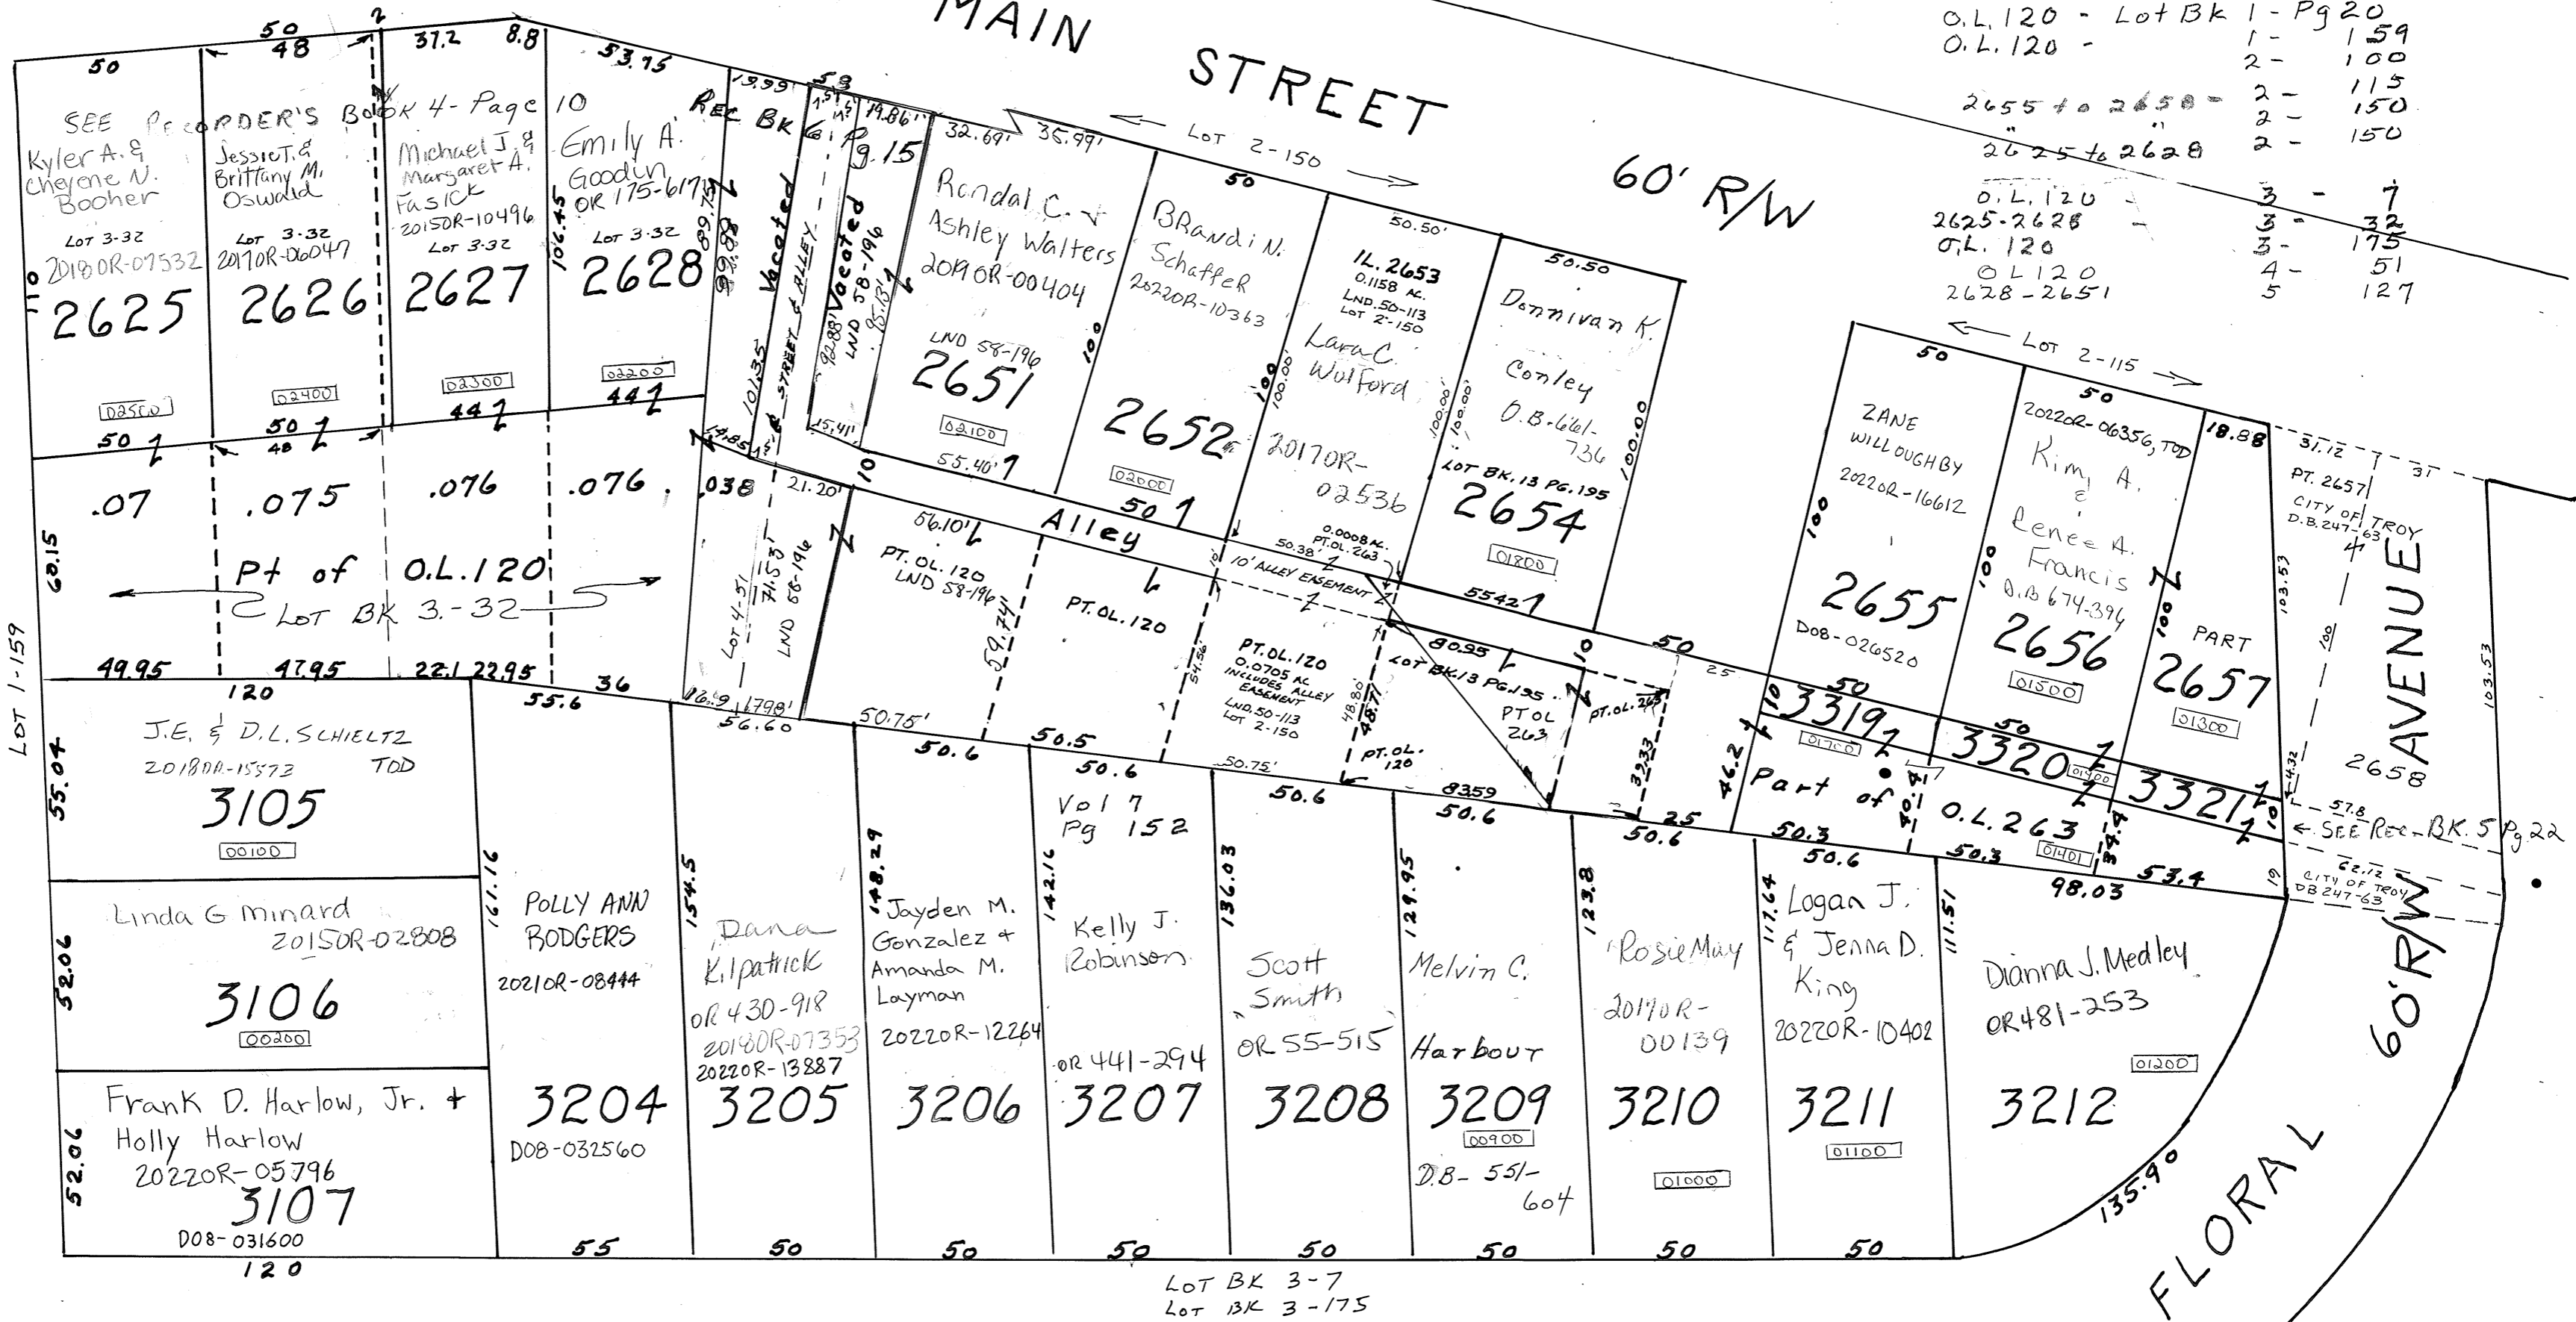

CANAL 66' R/W STREET

REVISED:
9-21-22
ADP