

TROY


S W SECTION

PLAT NO. 20
Scale 1" = 30' Feet

PARCEL NUMBER
DOB- _____

RACE

ST.

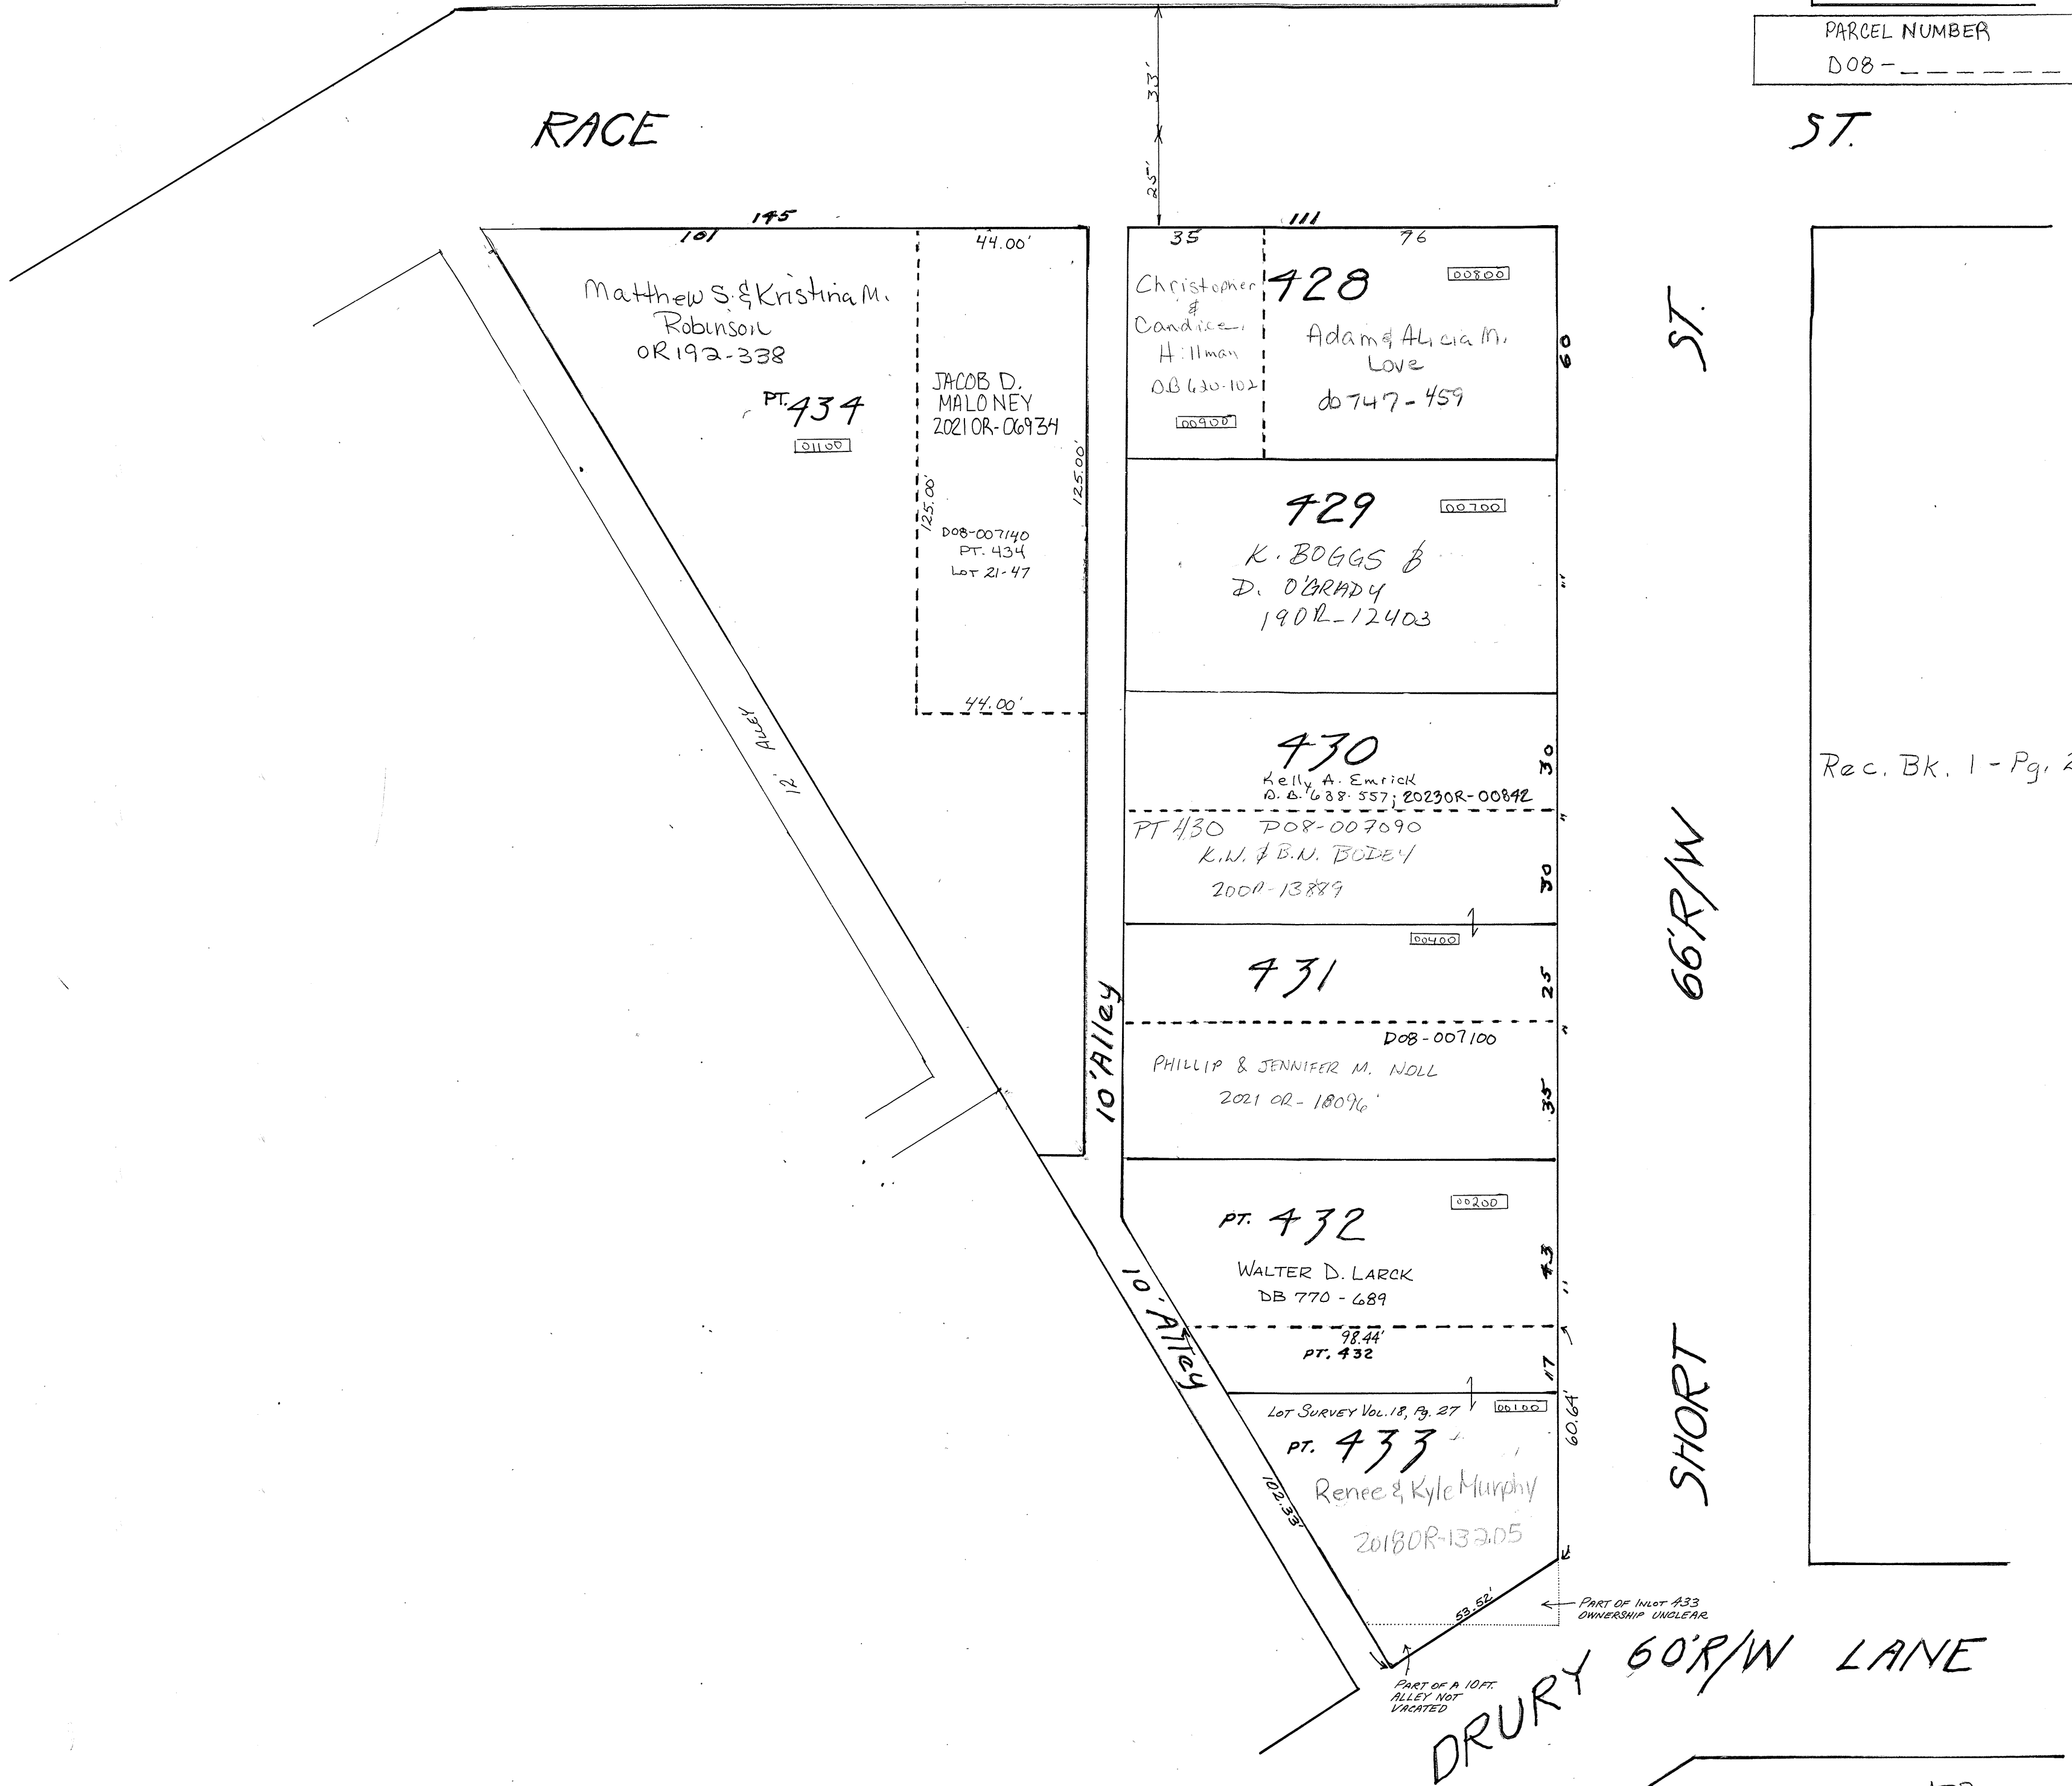

Matthew S. & Kristina M. Robinson
OR 192-338

PT. 434
01100

JACOB D. MALONEY
2021 OR-06934

DOB-007140
PT. 434
LOT 21-47

Christopher & Candice Hillman
OB 630-102

00900

428
Adam & Alicia M. Love
do 747-459

00800

429

00700

K. BOGGS & D. O'GRADY
1902-12403

430

Kelly A. Emrick
D.B. 638-557; 2023OR-00892

PT 430 DOB-007090
K.W. & B.N. BODEY
2008-13889

00400

431

DOB-007100

PHILLIP & JENNIFER M. NOLL
2021 OR-18096

PT. 432

WALTER D. LARCK
DB 770-689

98.44'
PT. 432

Lot SURVEY Vol. 18, Pg. 27
00100

PT. 433

Renee & Kyle Murphy
2018OR-13205

PART OF INLOT A33 OWNERSHIP UNCLEAR

PART OF A 10 FT. ALLEY NOT VACATED

DRURY 60' R/W LANE

ST.

66' R/W

SHORT

Rec. Bk. 1 - Pg. 22