

TROY

S W SECTION

PLAT NO. 47  
Scale 1" = 30' Feet

PARCEL NUMBER  
DOB- - - - -

WEST MAIN  
Pt 2966 DOB-251092  
CITY OF TROY  
2021 OR-16668  
0.0002 AC  
MIA-41-9.49 (18-32)

80' R/W

STREET

Rec 1-11  
Lots 2966-2970  
See Rec. BK. 4-Pg. 37  
SEE CORRECTED PLAT 4-Pg. 51

AVE


60' R/W

PENN

Branch P.R. T & P

16' Alley

16' Alley

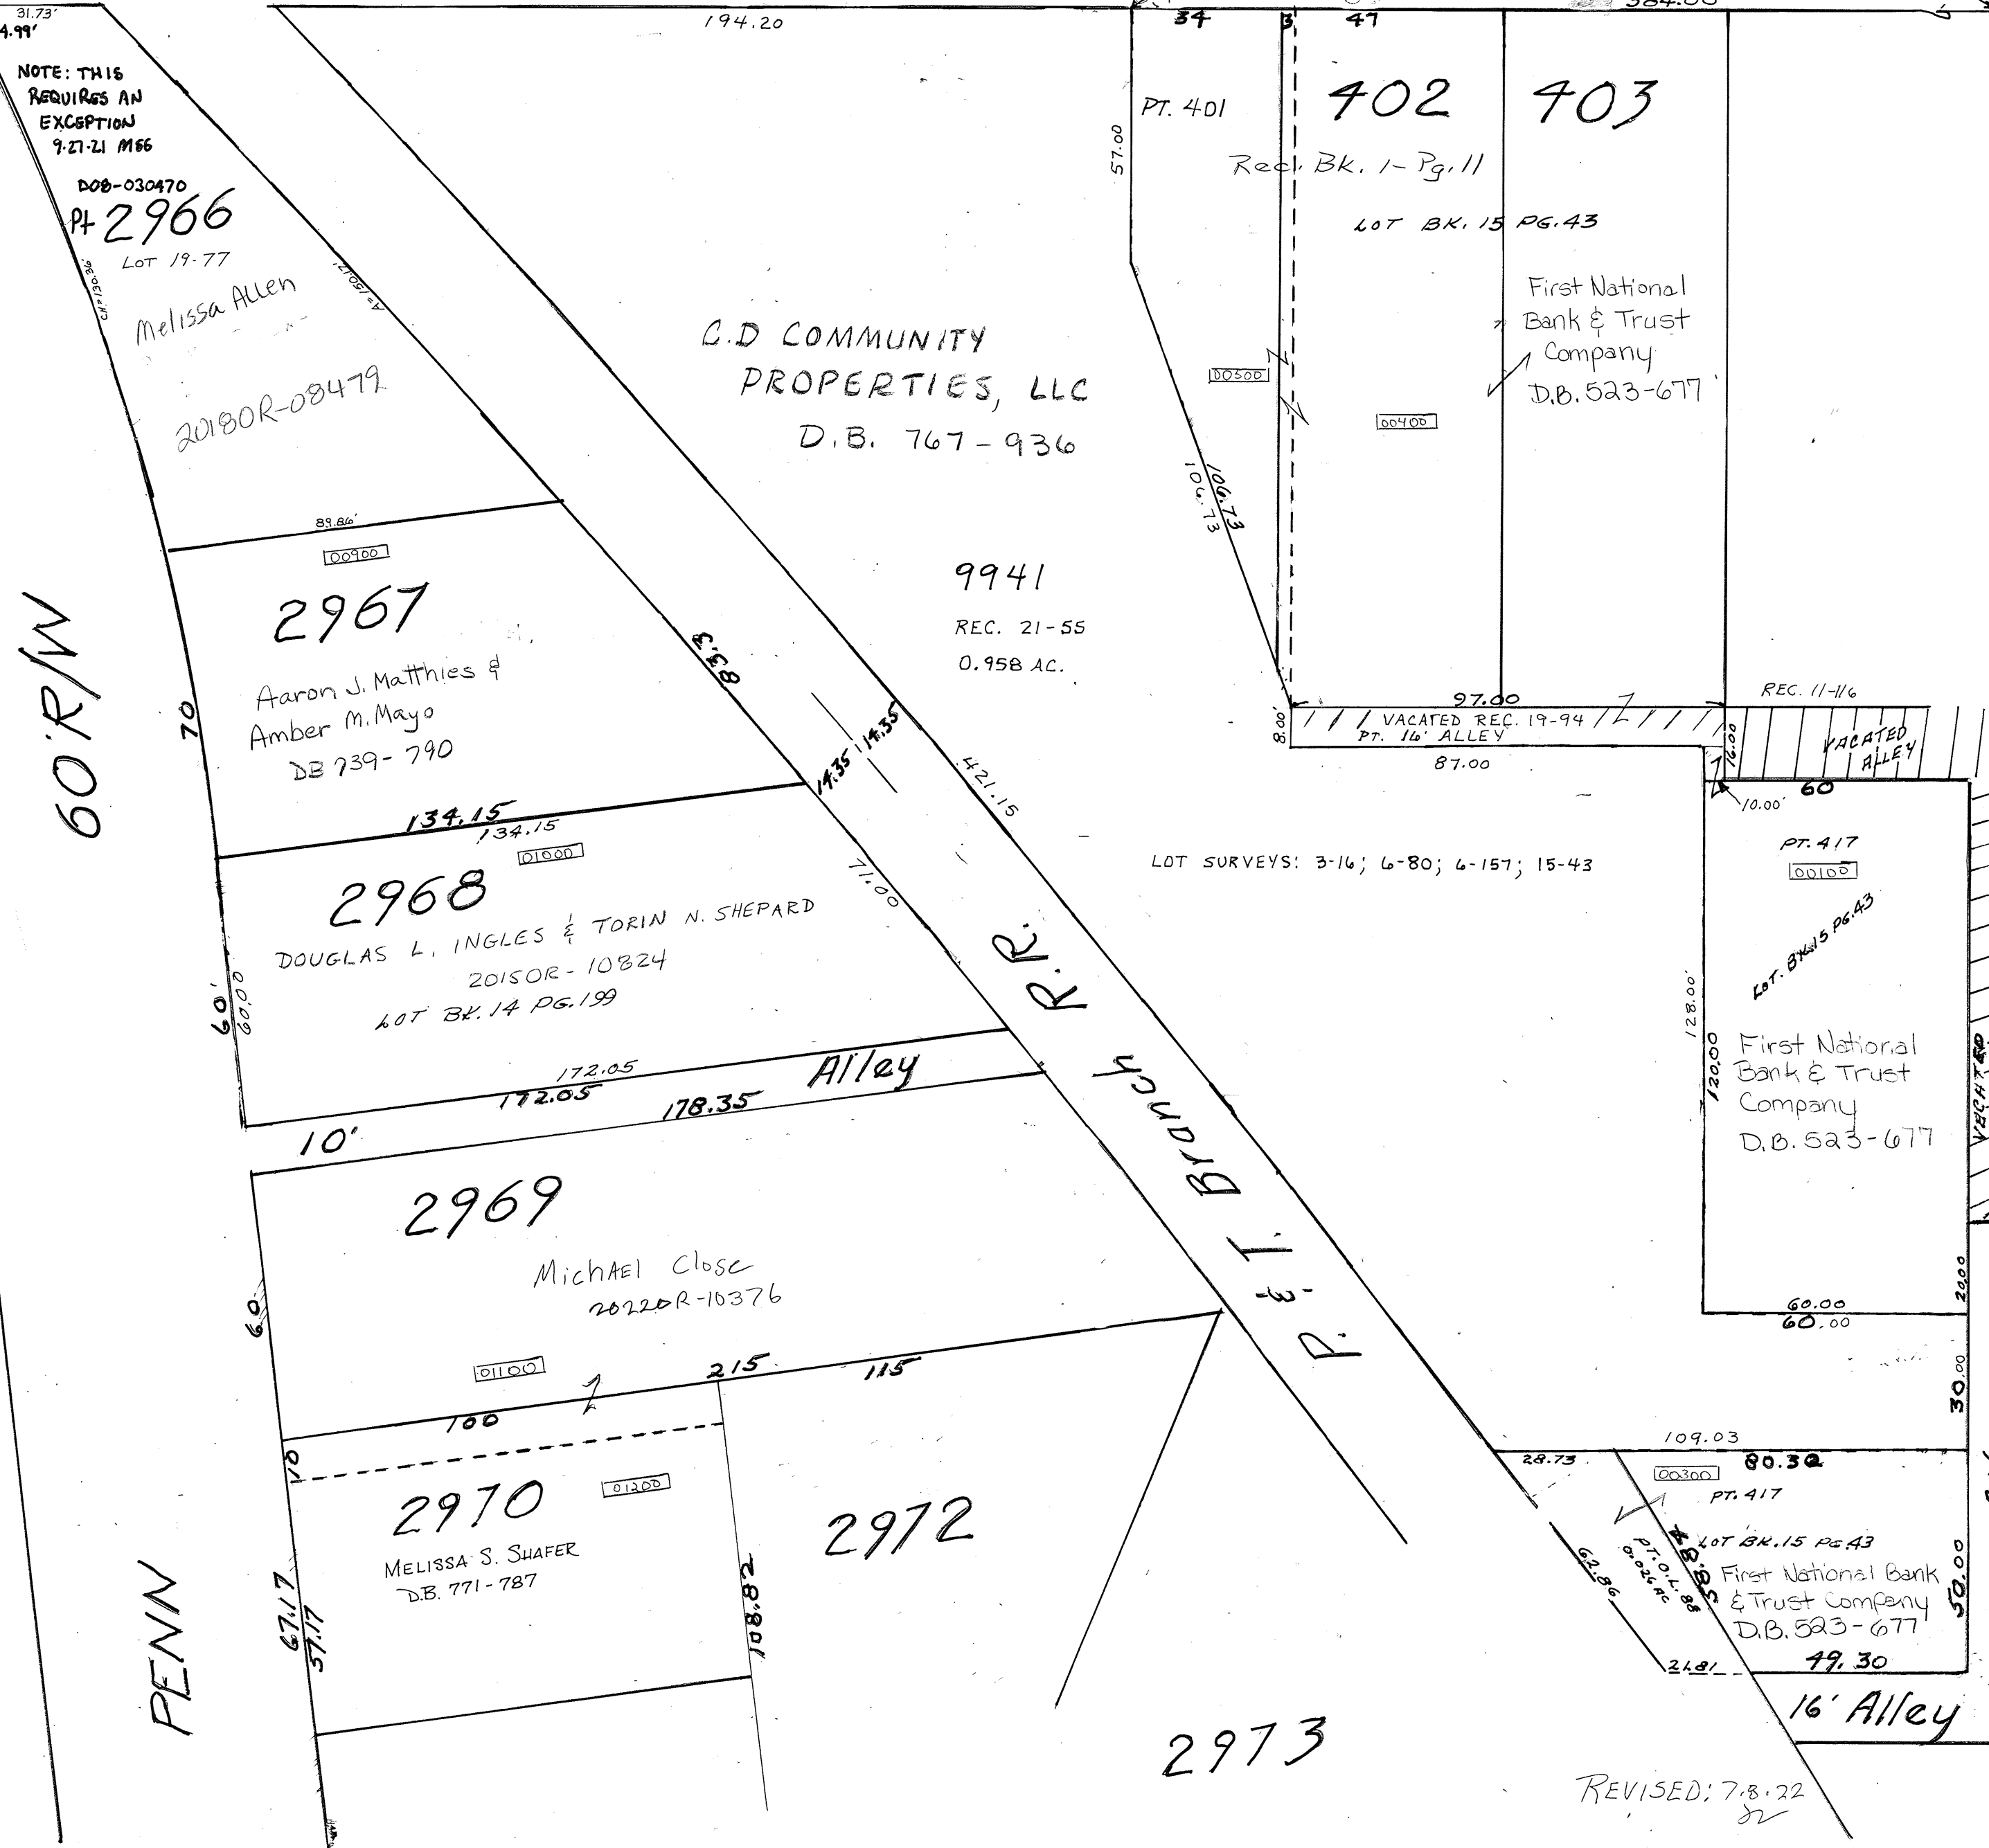

C.D COMMUNITY PROPERTIES, LLC  
D.B. 767-936

9941  
REC. 21-55  
0.958 AC.

402 403  
Rec. BK. 1-Pg. 11  
LOT BK. 15 PG. 43  
First National Bank & Trust Company  
D.B. 523-677

LOT SURVEYS: 3-16; 6-80; 6-157; 15-43

PT. 417  
LOT BK. 15 PG. 43  
First National Bank & Trust Company  
D.B. 523-677

PT. 417  
LOT BK. 15 PG. 43  
First National Bank & Trust Company  
D.B. 523-677

REVISED: 7.8.22  
JZ