

TROY


SW SECTION

PLAT NO 73

Scale 1" = 30 Feet

"EDGEHILL"
RECORDER'S BOOK 4 PAGE 37
"CORRECTED"
Rec. Bk. 4 PAGE 51

SMDA NUMBER
D08-SW073

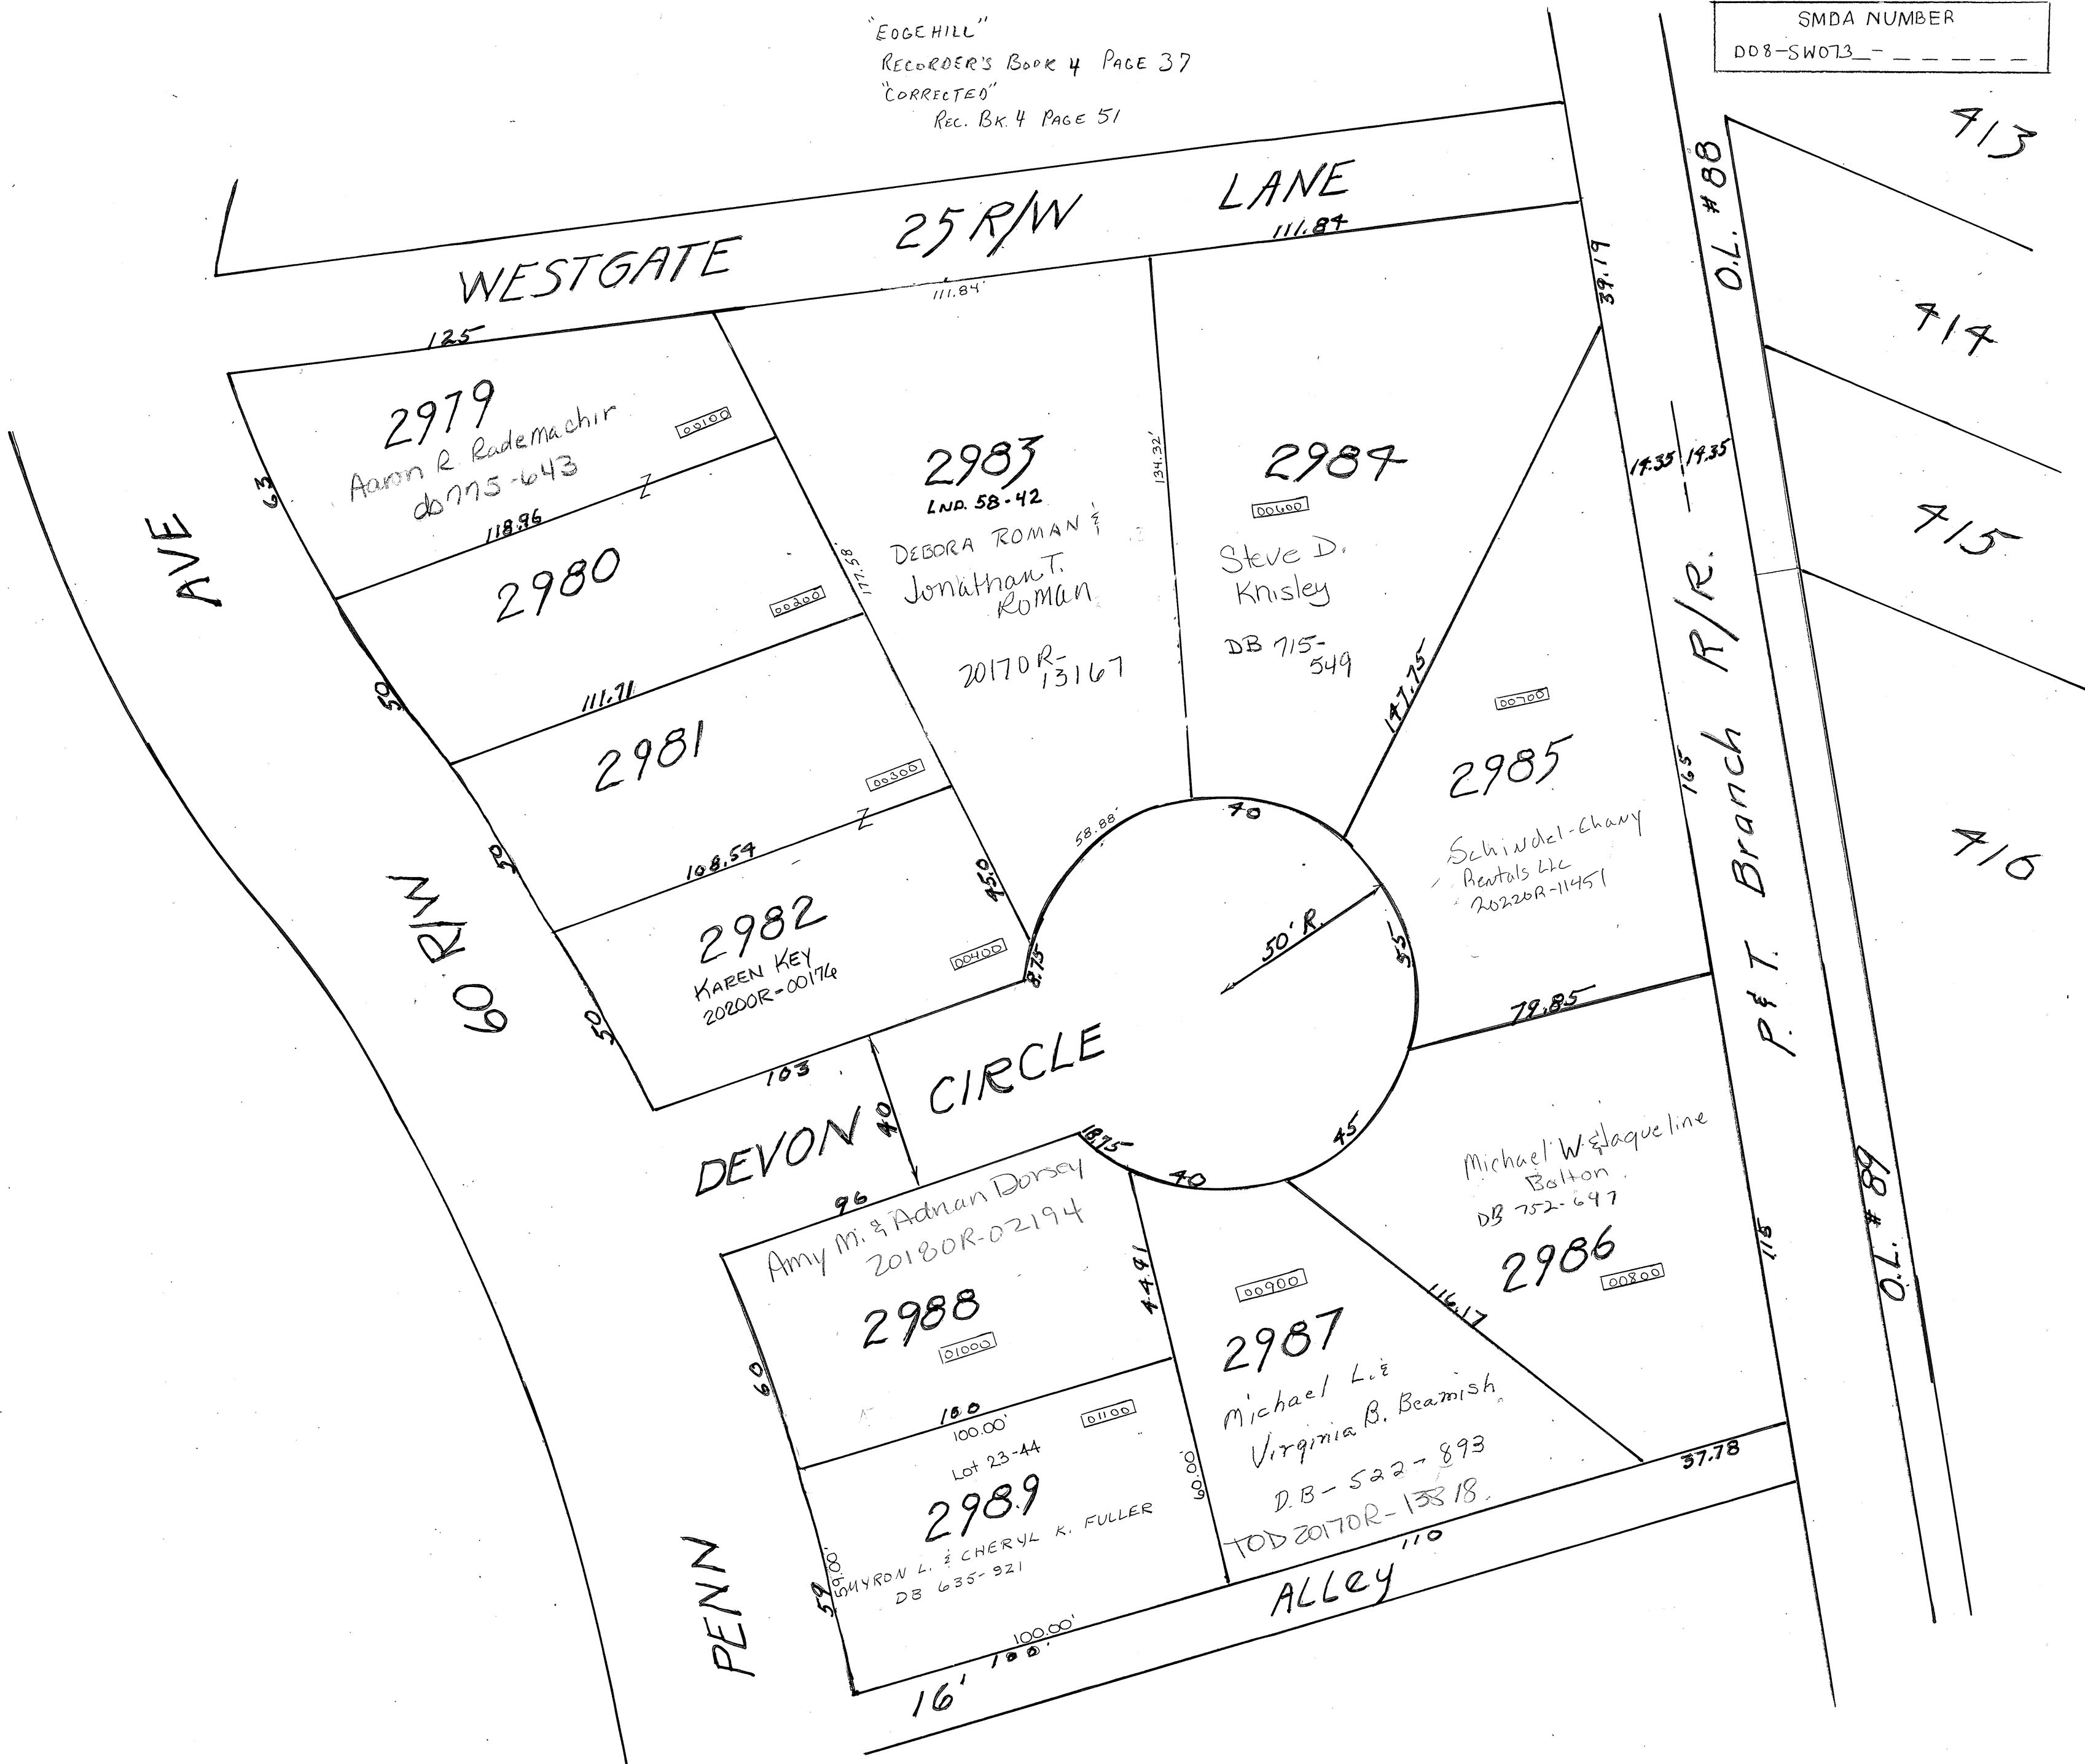

2979
Aaron R. Rademacher
db 775-643

2980

2981

2982
KAREN KEY
20200R-00176

Amy M. & Adnan Dorsey
20180R-02194

2988

Lot 23-4A

2989
SHYRON L. & CHERYL K. FULLER
DB 635-921

2983
LND. 58-42
DEBORA ROMAN &
Jonathan T. ROMAN
20170R-13167

2984
Steve D. Knisley
DB 715-549

2985
Schindler-Chauy
Rentals LLC
20220R-11451

Michael W. & Laqueline
Balton
DB 752-697

2986

2987
Michael L. &
Virginia B. Beamish
D.B-522-893
TOD 20170R-13318

713

714

715

716