


TROY

S W SECTION

PLAT NO 110
Scale 1" = 40 Feet

SMDA NUMBER
008-SW110-_-_-_-_-

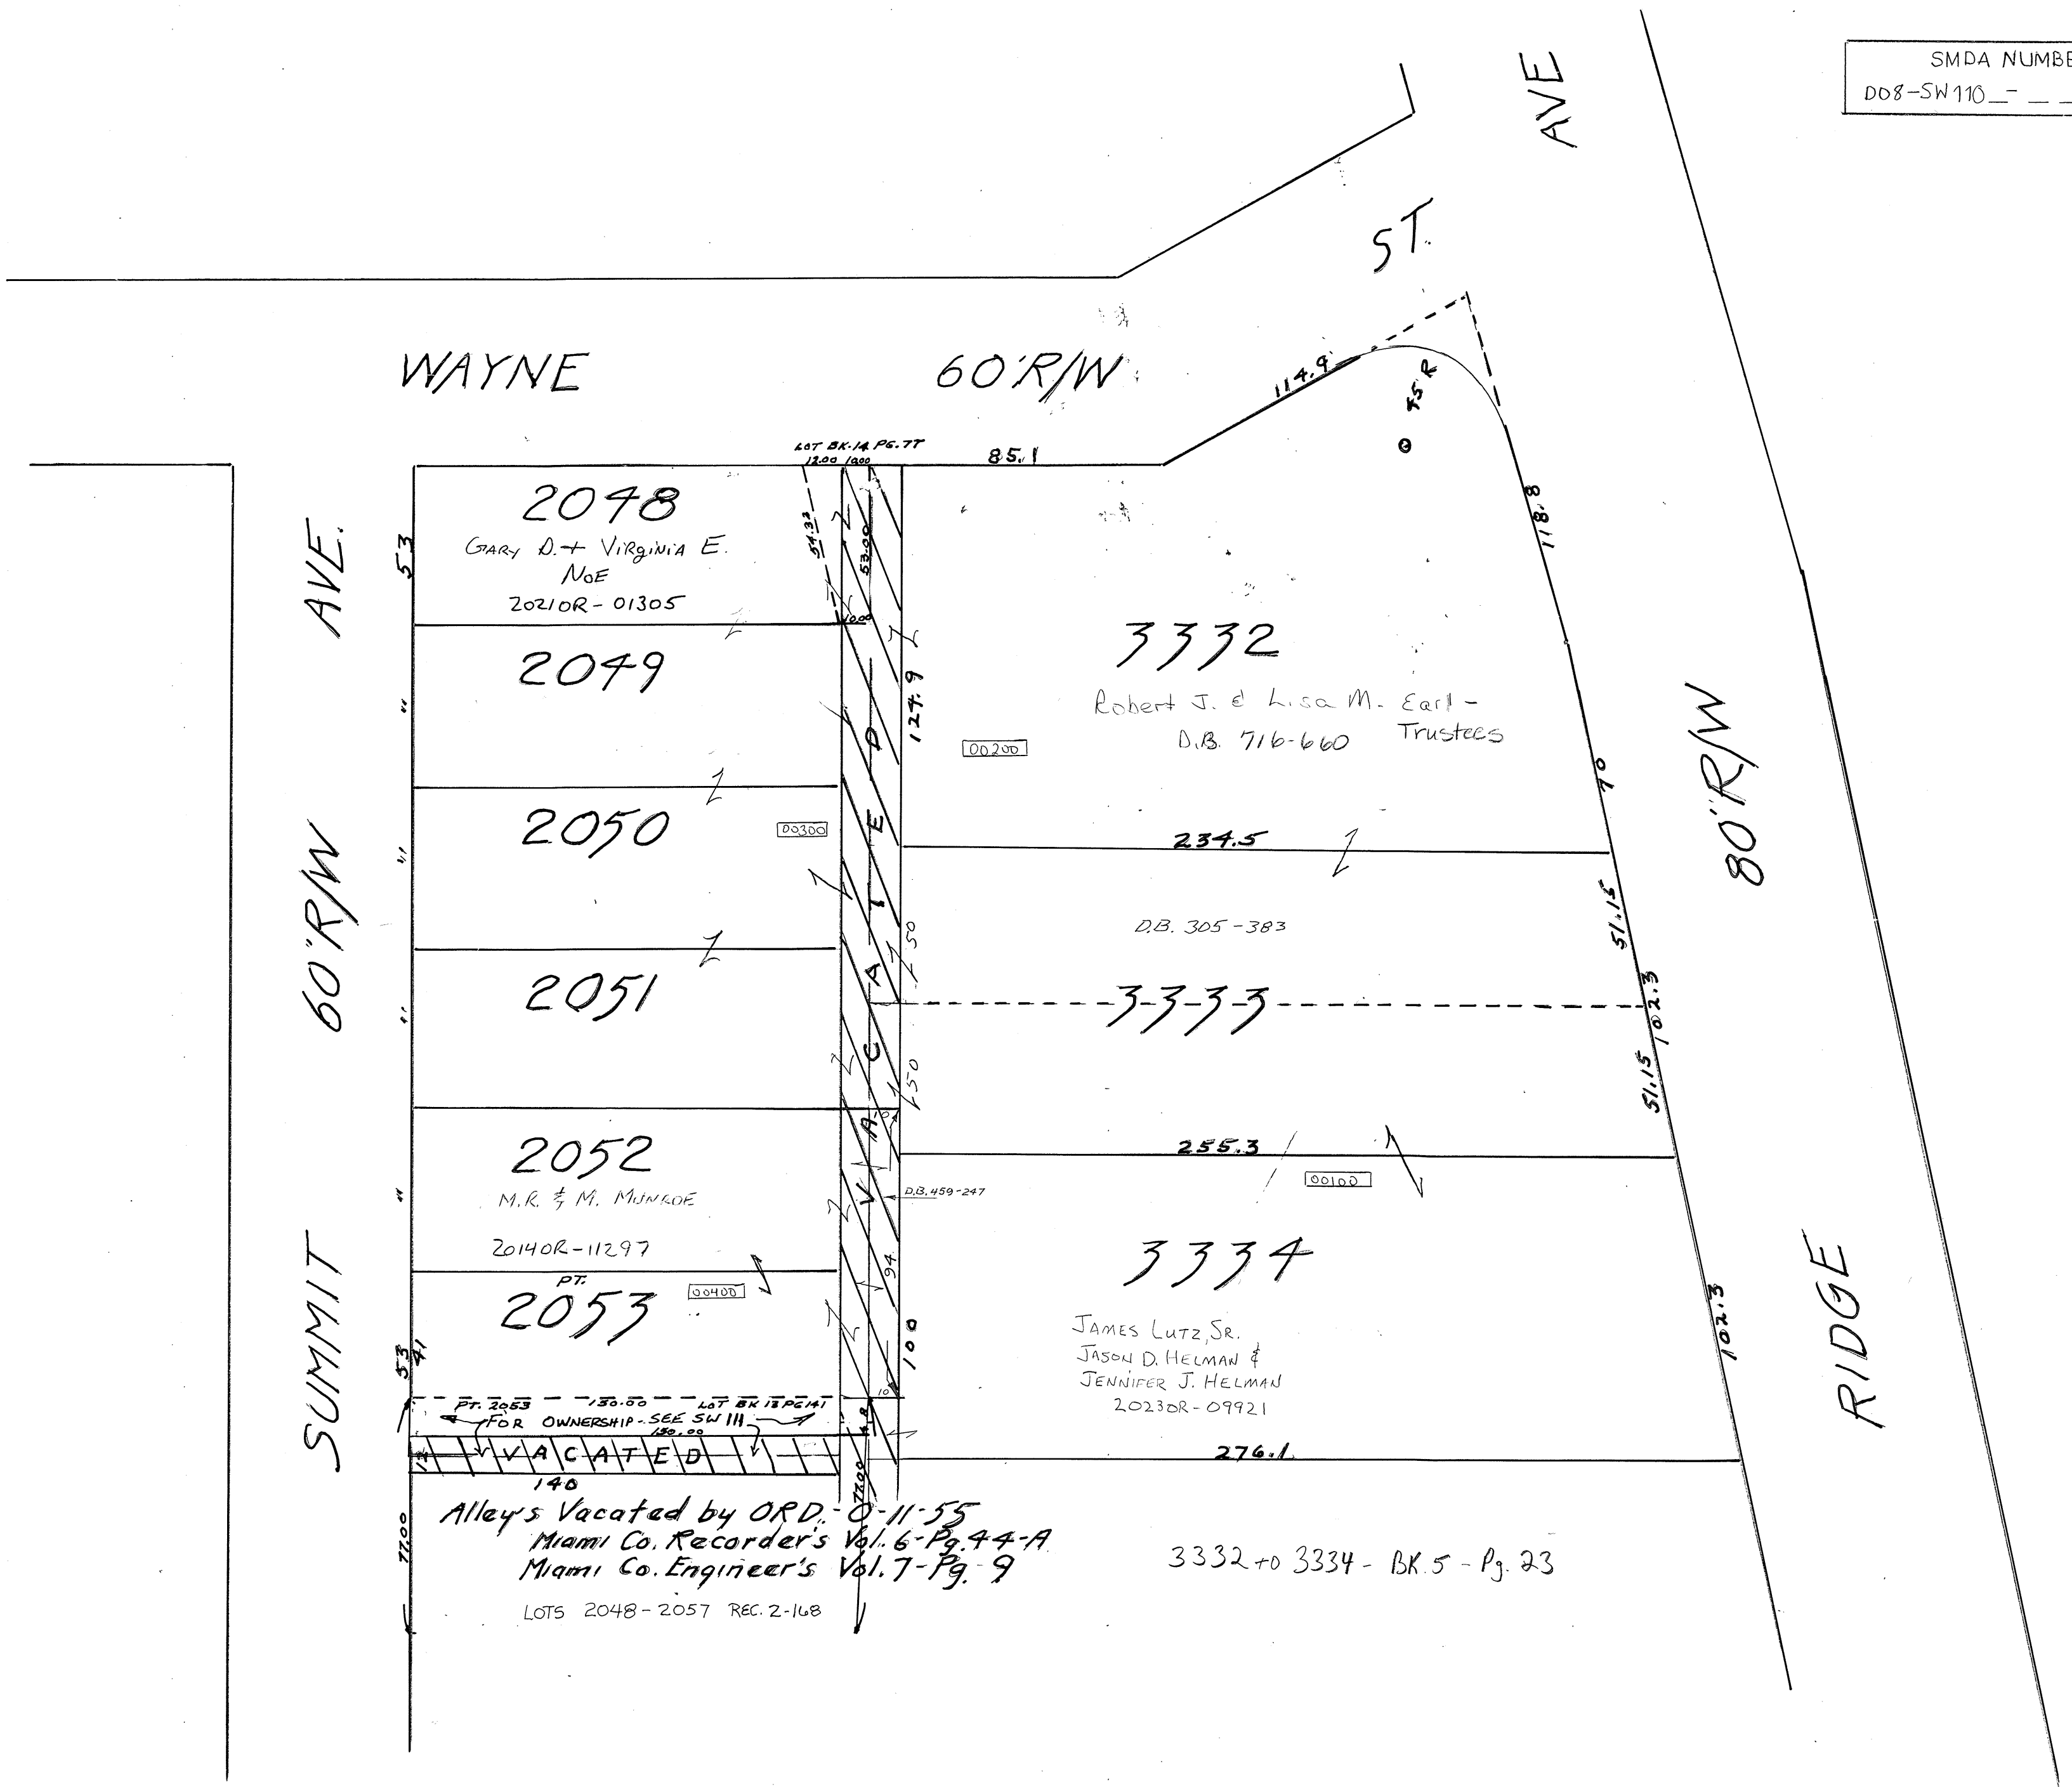

REVISED 9/11/23
DJ

WAYNE
60'R/W

2048
GARY D. + VIRGINIA E.
NoE
20210R-01305

2049
127.9

2050
234.5
D.B. 305-383

2051
150
3333

2052
M.R. & M. MUNROE
20140R-11297
255.3
D.B. 459-247

2053
100
JAMES LUTZ, SR.
JASON D. HELMAN &
JENNIFER J. HELMAN
20230R-09921

VACATED
140

ALLEY

LOT BK. 14 PG. 77
1200 1000

85.1

114.9

75' R

178.8

53

53

53

53

53

53

53

53

1700

SUMMIT AVE. 60'R/W

80'R/W

RIDGE

102.3

51.15

102.3

70

276.1

3332

3334

3332 + 3334 - BK. 5 - Pg. 23

Alley's Vacated by ORD. 0-11-55
Miami Co. Recorder's Vol. 6 - Pg. 44-A
Miami Co. Engineer's Vol. 7 - Pg. 9
LOTS 2048-2057 REC. 2-168