
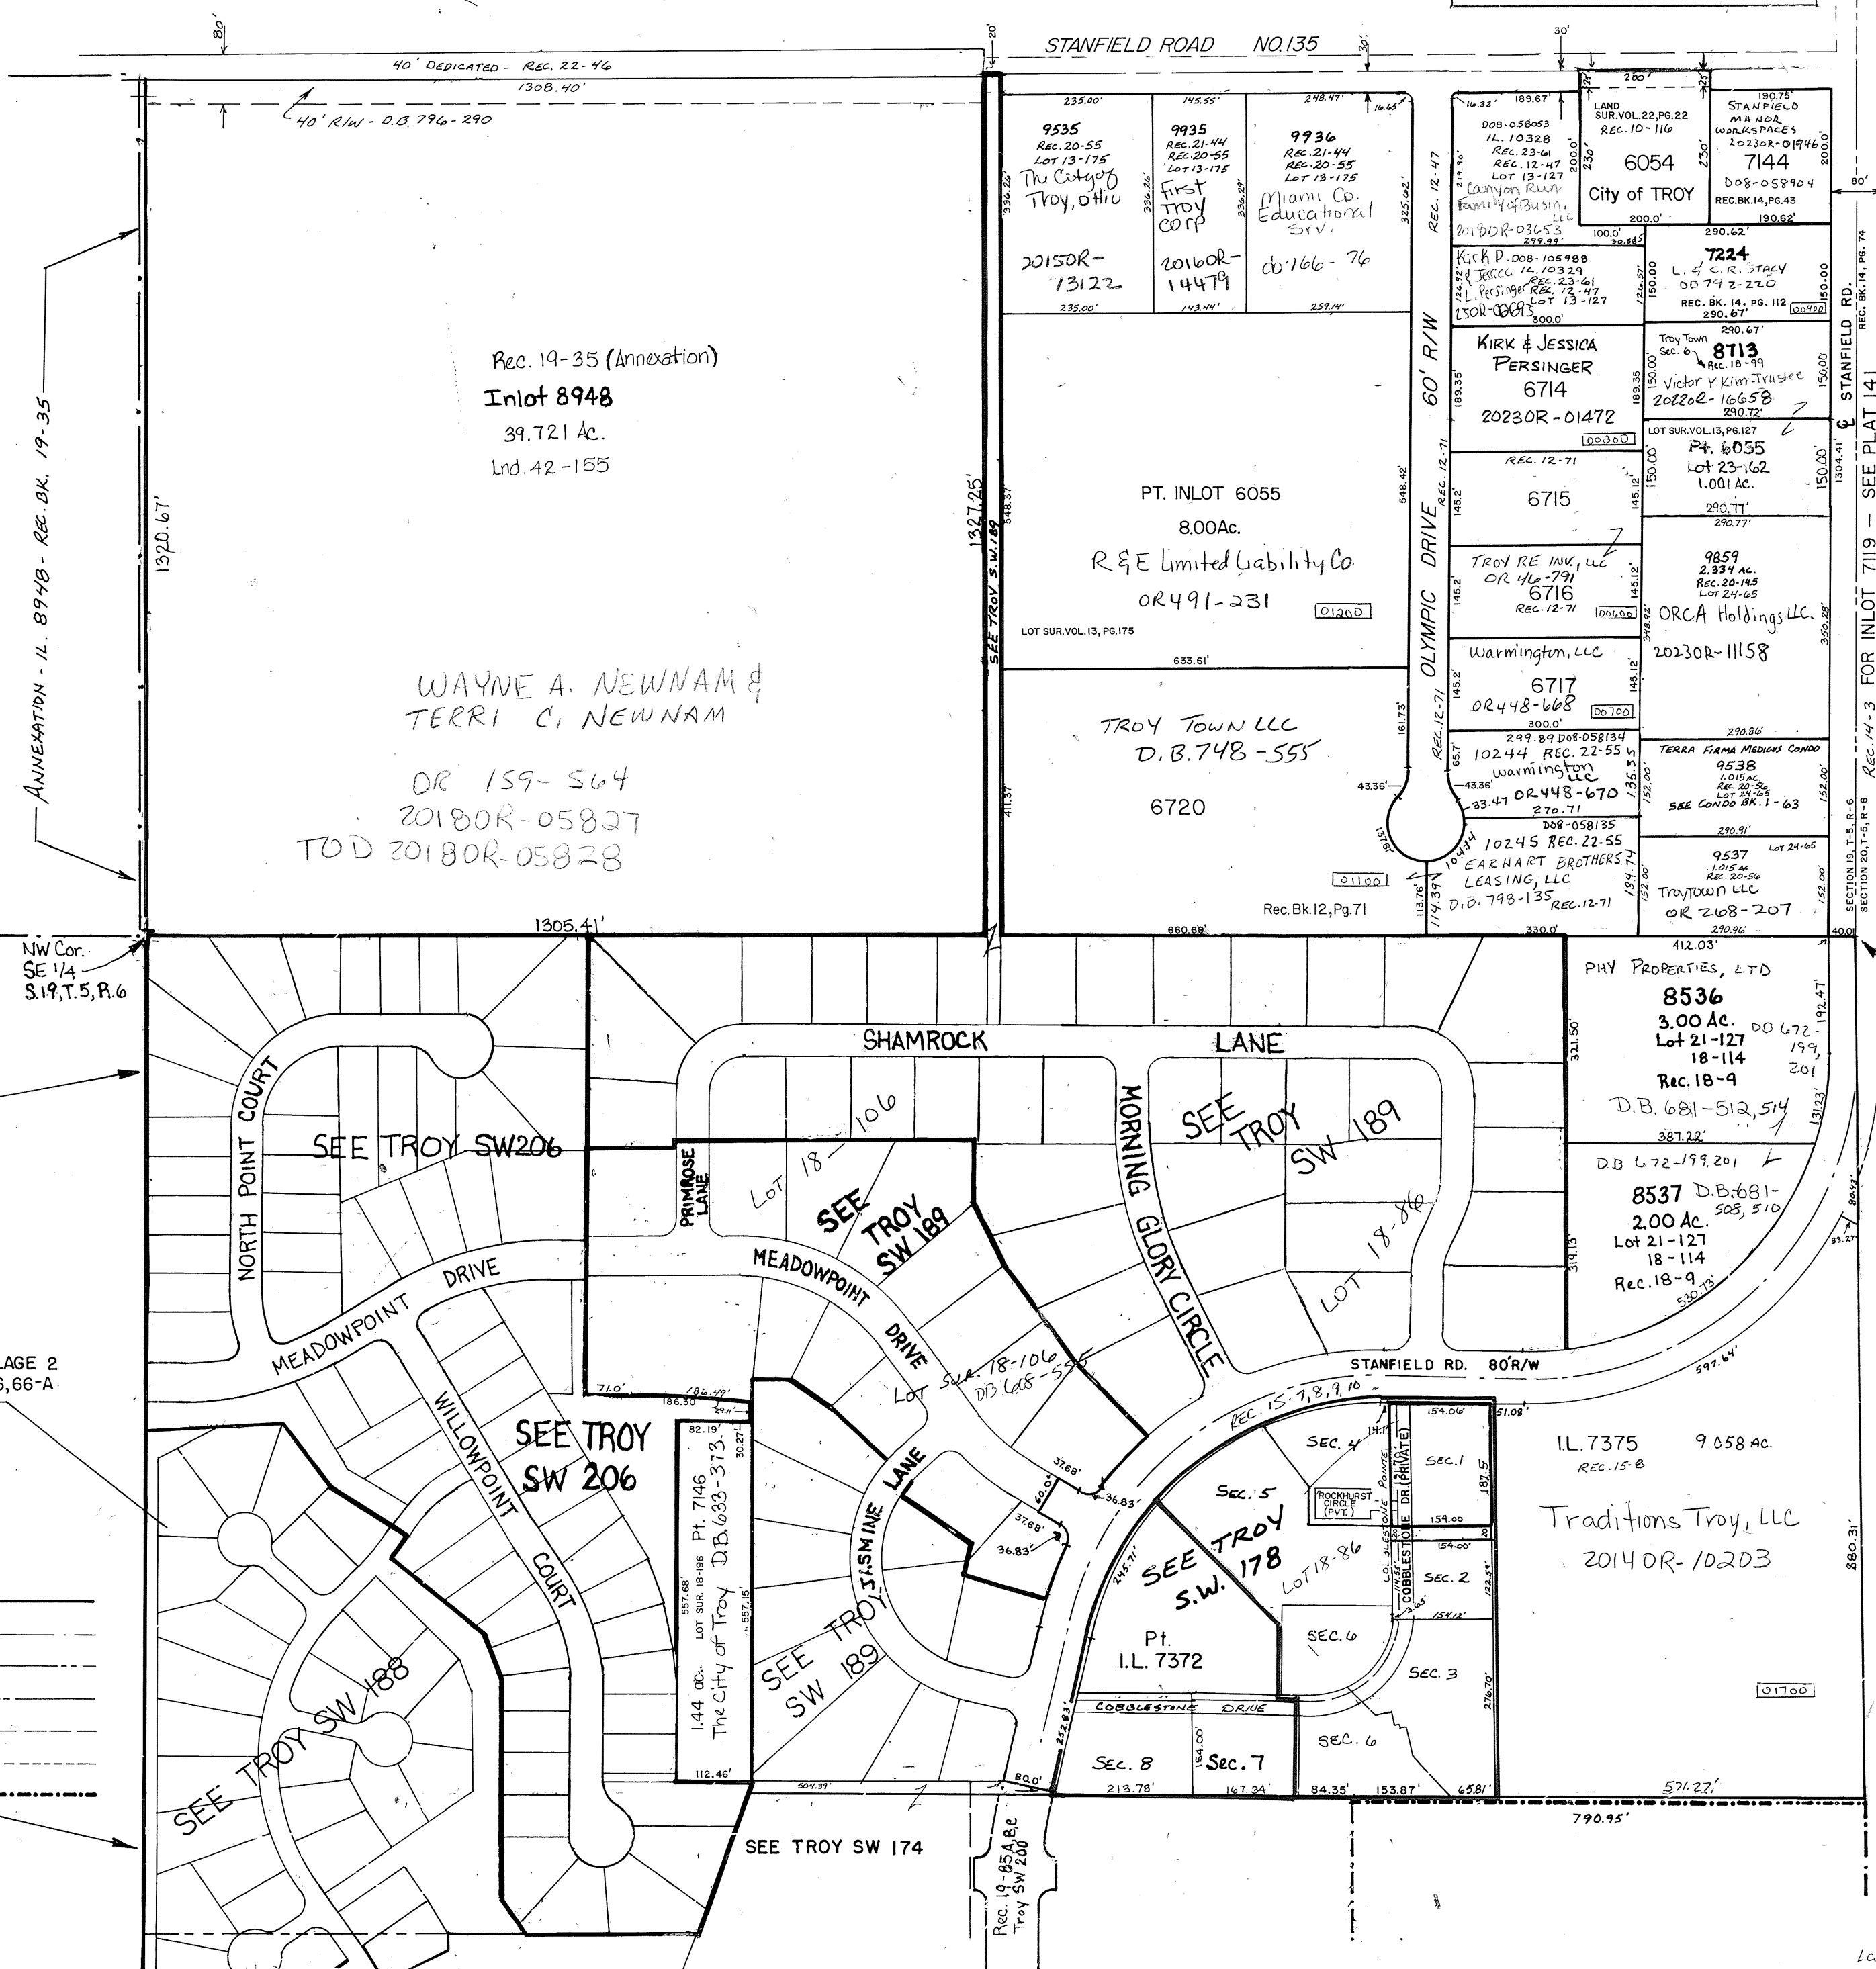


MIAMI COUNTY, OHIO  
CITY OF TROY

S.W. PLAT 142

SCALE: 1" = 200'

SDMA NUMBER  
D08-SW142

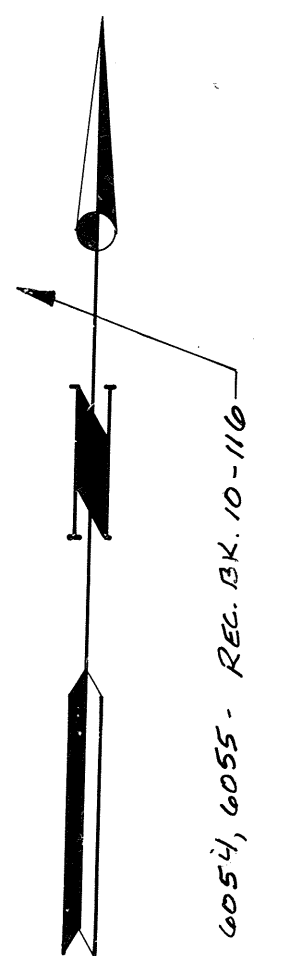

ANNEXATION - IL 8948 - REC. BK. 19-35

ANNEXATION - IL 6054, 6055 - REC. BK. 10-110

ANNEXATION - IL 7146 - REC. BK. 14-55

- PROPERTY LINE \_\_\_\_\_
- CENTERLINE \_\_\_\_\_
- SECTION LINE - - - - -
- HALF SECTION LINE - - - - -
- ROAD RIGHT OF WAY \_\_\_\_\_
- PLATTED LOT DIVISIONING LINE \_\_\_\_\_
- CORPORATION LINE \_\_\_\_\_

WESTLAKE VILLAGE 2  
SEE REC. 17-66, 66-A  
FOR REPLAT

REC. BK. 14 PG. 55

LOT SUR. 18 PG. 86

POINT O' WOODS - SEC. 1  
REC. BK. 15 PG. 7

REVISED 10/11/2023  
DC

Last One