


SECTION 31
TOWN 5
RANGE 6

CITY of TROY
MIAMI COUNTY, OHIO

PARCEL ID NUMBER
D08-_____

SW 194

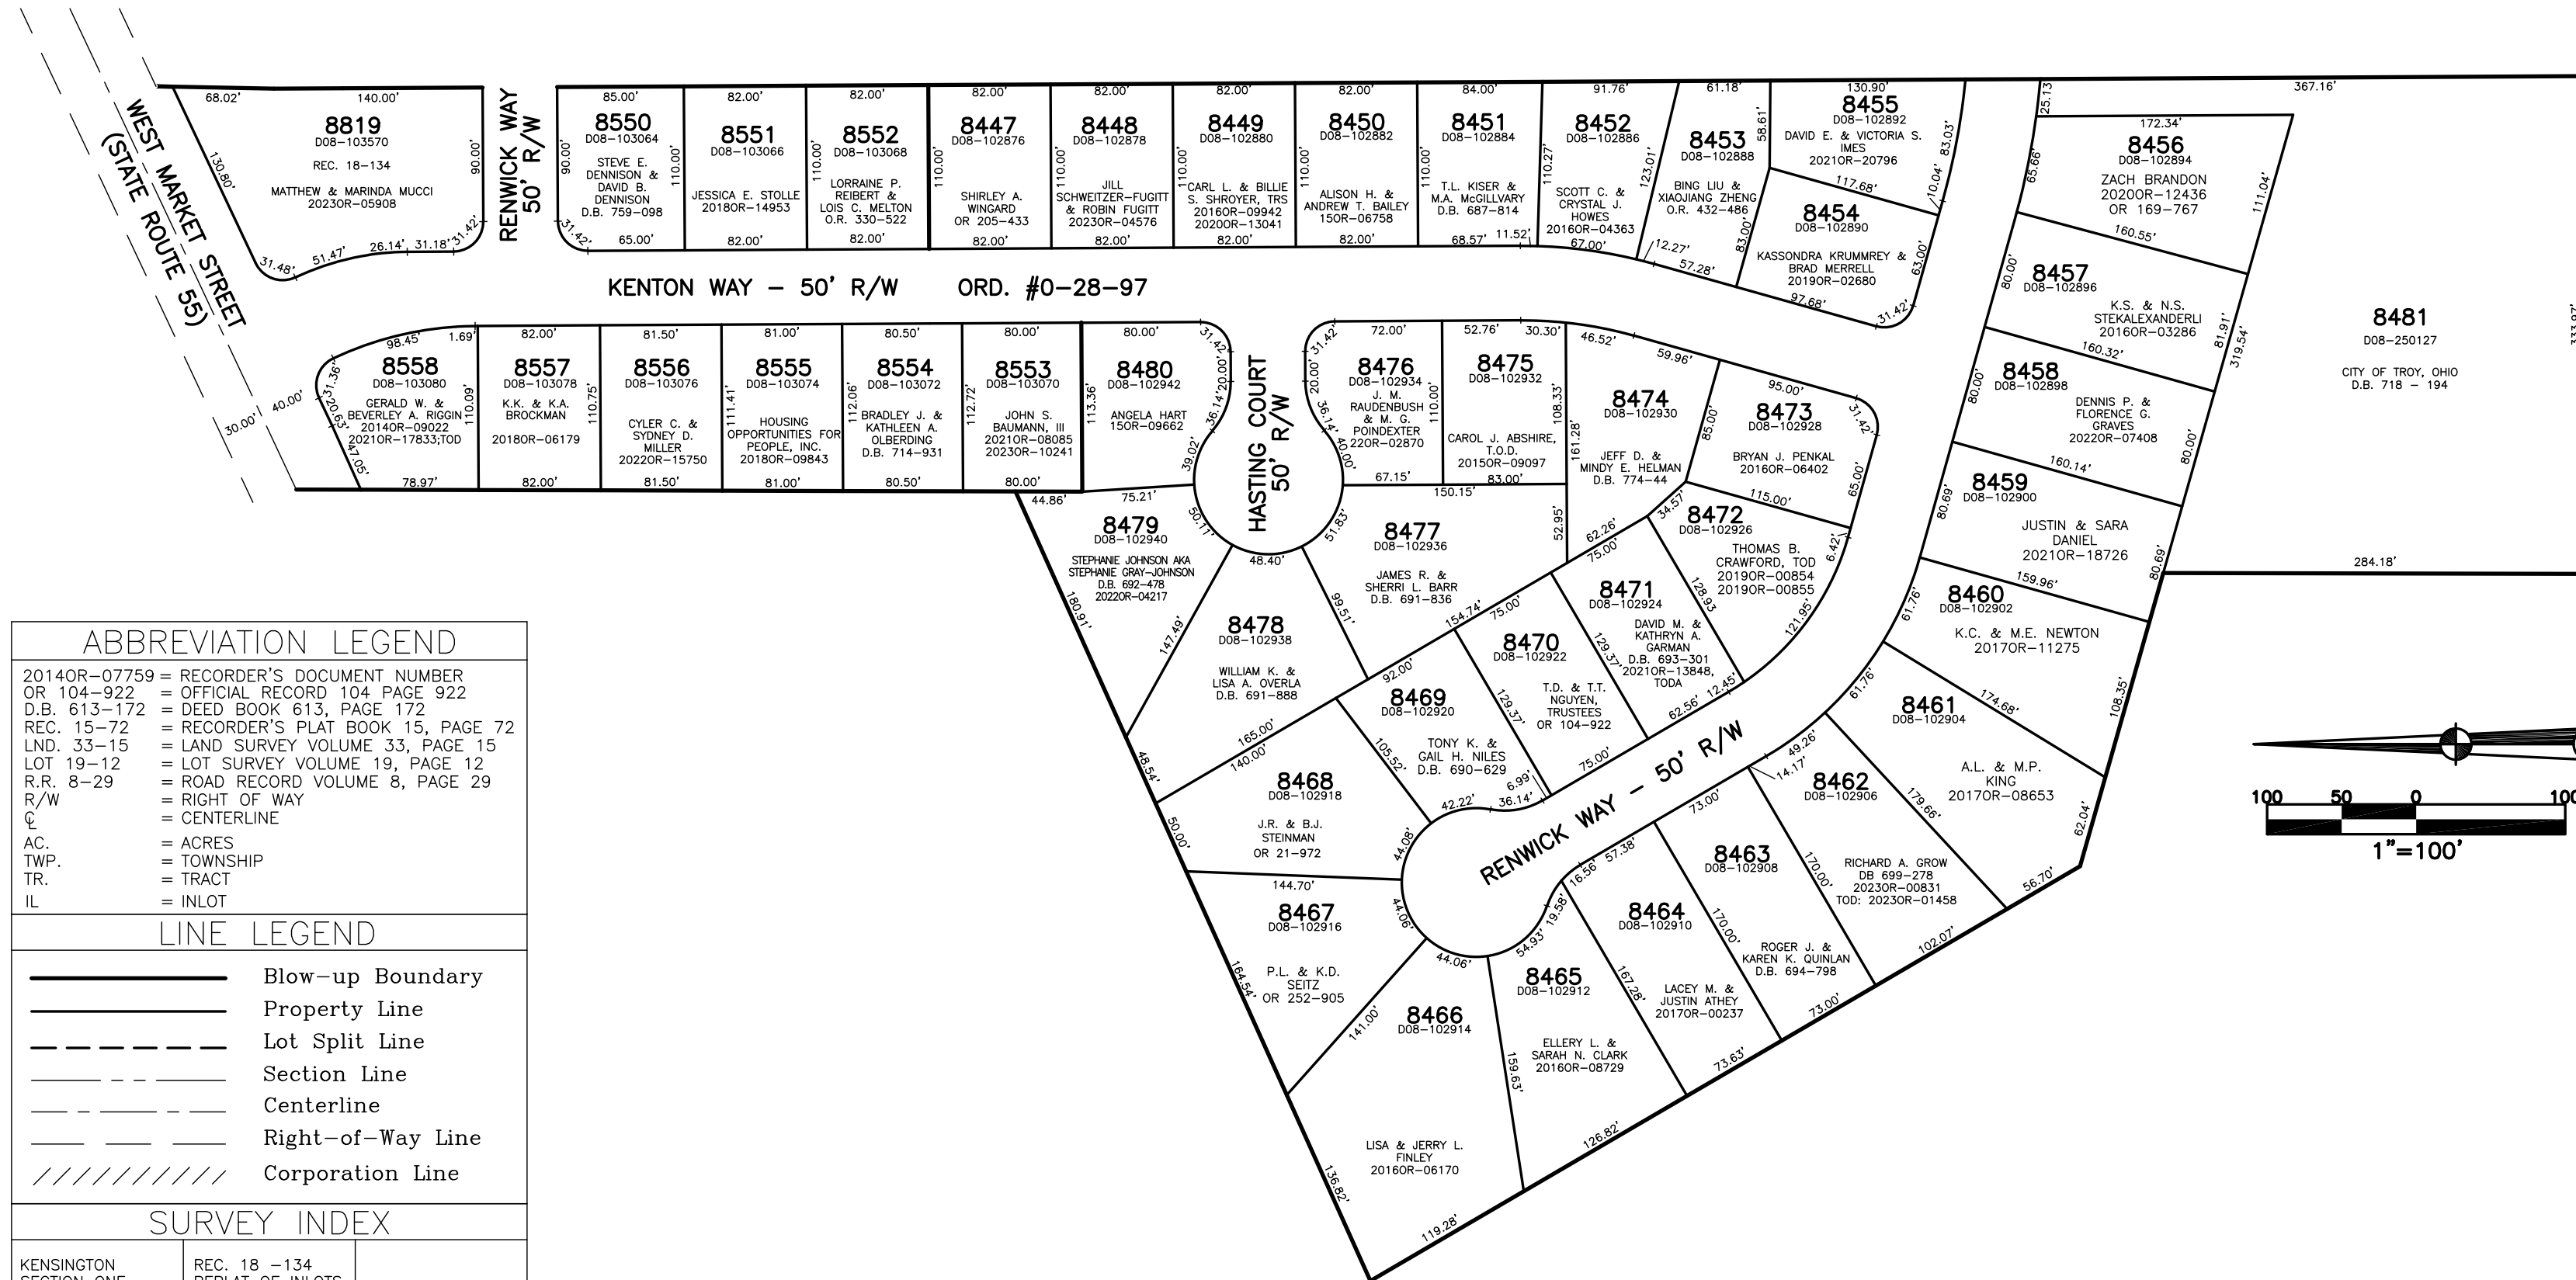

| ABBREVIATION LEGEND | |
|---------------------|------------------------------------|
| 2014OR-07759 | = RECORDER'S DOCUMENT NUMBER |
| OR 104-922 | = OFFICIAL RECORD 104 PAGE 922 |
| D.B. 613-172 | = DEED BOOK 613, PAGE 172 |
| REC. 15-72 | = RECORDER'S PLAT BOOK 15, PAGE 72 |
| LND. 33-15 | = LAND SURVEY VOLUME 33, PAGE 15 |
| LOT 19-12 | = LOT SURVEY VOLUME 19, PAGE 12 |
| R.R. 8-29 | = ROAD RECORD VOLUME 8, PAGE 29 |
| R/W | = RIGHT OF WAY |
| C. | = CENTERLINE |
| AC. | = ACRES |
| TWP. | = TOWNSHIP |
| TR. | = TRACT |
| IL | = INLOT |

| LINE LEGEND | |
|-------------|-------------------|
| | Blow-up Boundary |
| | Property Line |
| | Lot Split Line |
| | Section Line |
| | Centerline |
| | Right-of-Way Line |
| | Corporation Line |

| SURVEY INDEX | |
|--|---|
| KENSINGTON SECTION ONE REC. 17-139 LOTS 8445-8481 | REC. 18 -134 REPLAT OF INLOTS 8548 & 8549 |
| REC. 14-68 (ANNEXED) | |
| KENSINGTON SECTION TWO REC. 18-31 & 31A LOTS 8548-8558 | |

PREPARED BY: MIAMI COUNTY ENGINEER'S MAP DEPARTMENT
PAUL P. HUELSKAMP, COUNTY ENGINEER
DATE: JUNE 2, 1997
REVISED: September 18, 2023 DJACQUEMIN