


SECTION 31  
TOWN 5  
RANGE 6


CITY of TROY  
MIAMI COUNTY, OHIO

PARCEL ID NUMBER  
DOB-\_\_\_\_\_

PLAT SW 195

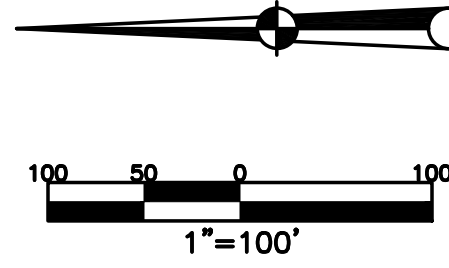

ABBREVIATION	LEGEND	LINE LEGEND	SURVEY INDEX
2014OR-07759	= RECORDER'S DOCUMENT NUMBER	—	KENSINGTON SECTION 3 REC. 18-64, 64A LOTS 8584-8617
OR 73-347	= OFFICIAL RECORD 73 PAGE 347	—	
D.B. 613-172	= DEED BOOK 613, PAGE 172	—	KENSINGTON SECTION 4 REC. 18-65, 65A LOTS 8618-8650
REC. 15-72	= RECORDER'S PLAT BOOK 15, PAGE 72	—	
LND. 33-15	= LAND SURVEY VOLUME 33, PAGE 15	---	
LOT 19-12	= LOT SURVEY VOLUME 19, PAGE 12	---	
R.R. 8-29	= ROAD RECORD VOLUME 8, PAGE 29	---	
R/W	= RIGHT OF WAY	---	
C.	= CENTERLINE	---	
AC.	= ACRES	---	
TWP.	= TOWNSHIP	---	
TR.	= TRACT	---	
IL	= INLOT	////	

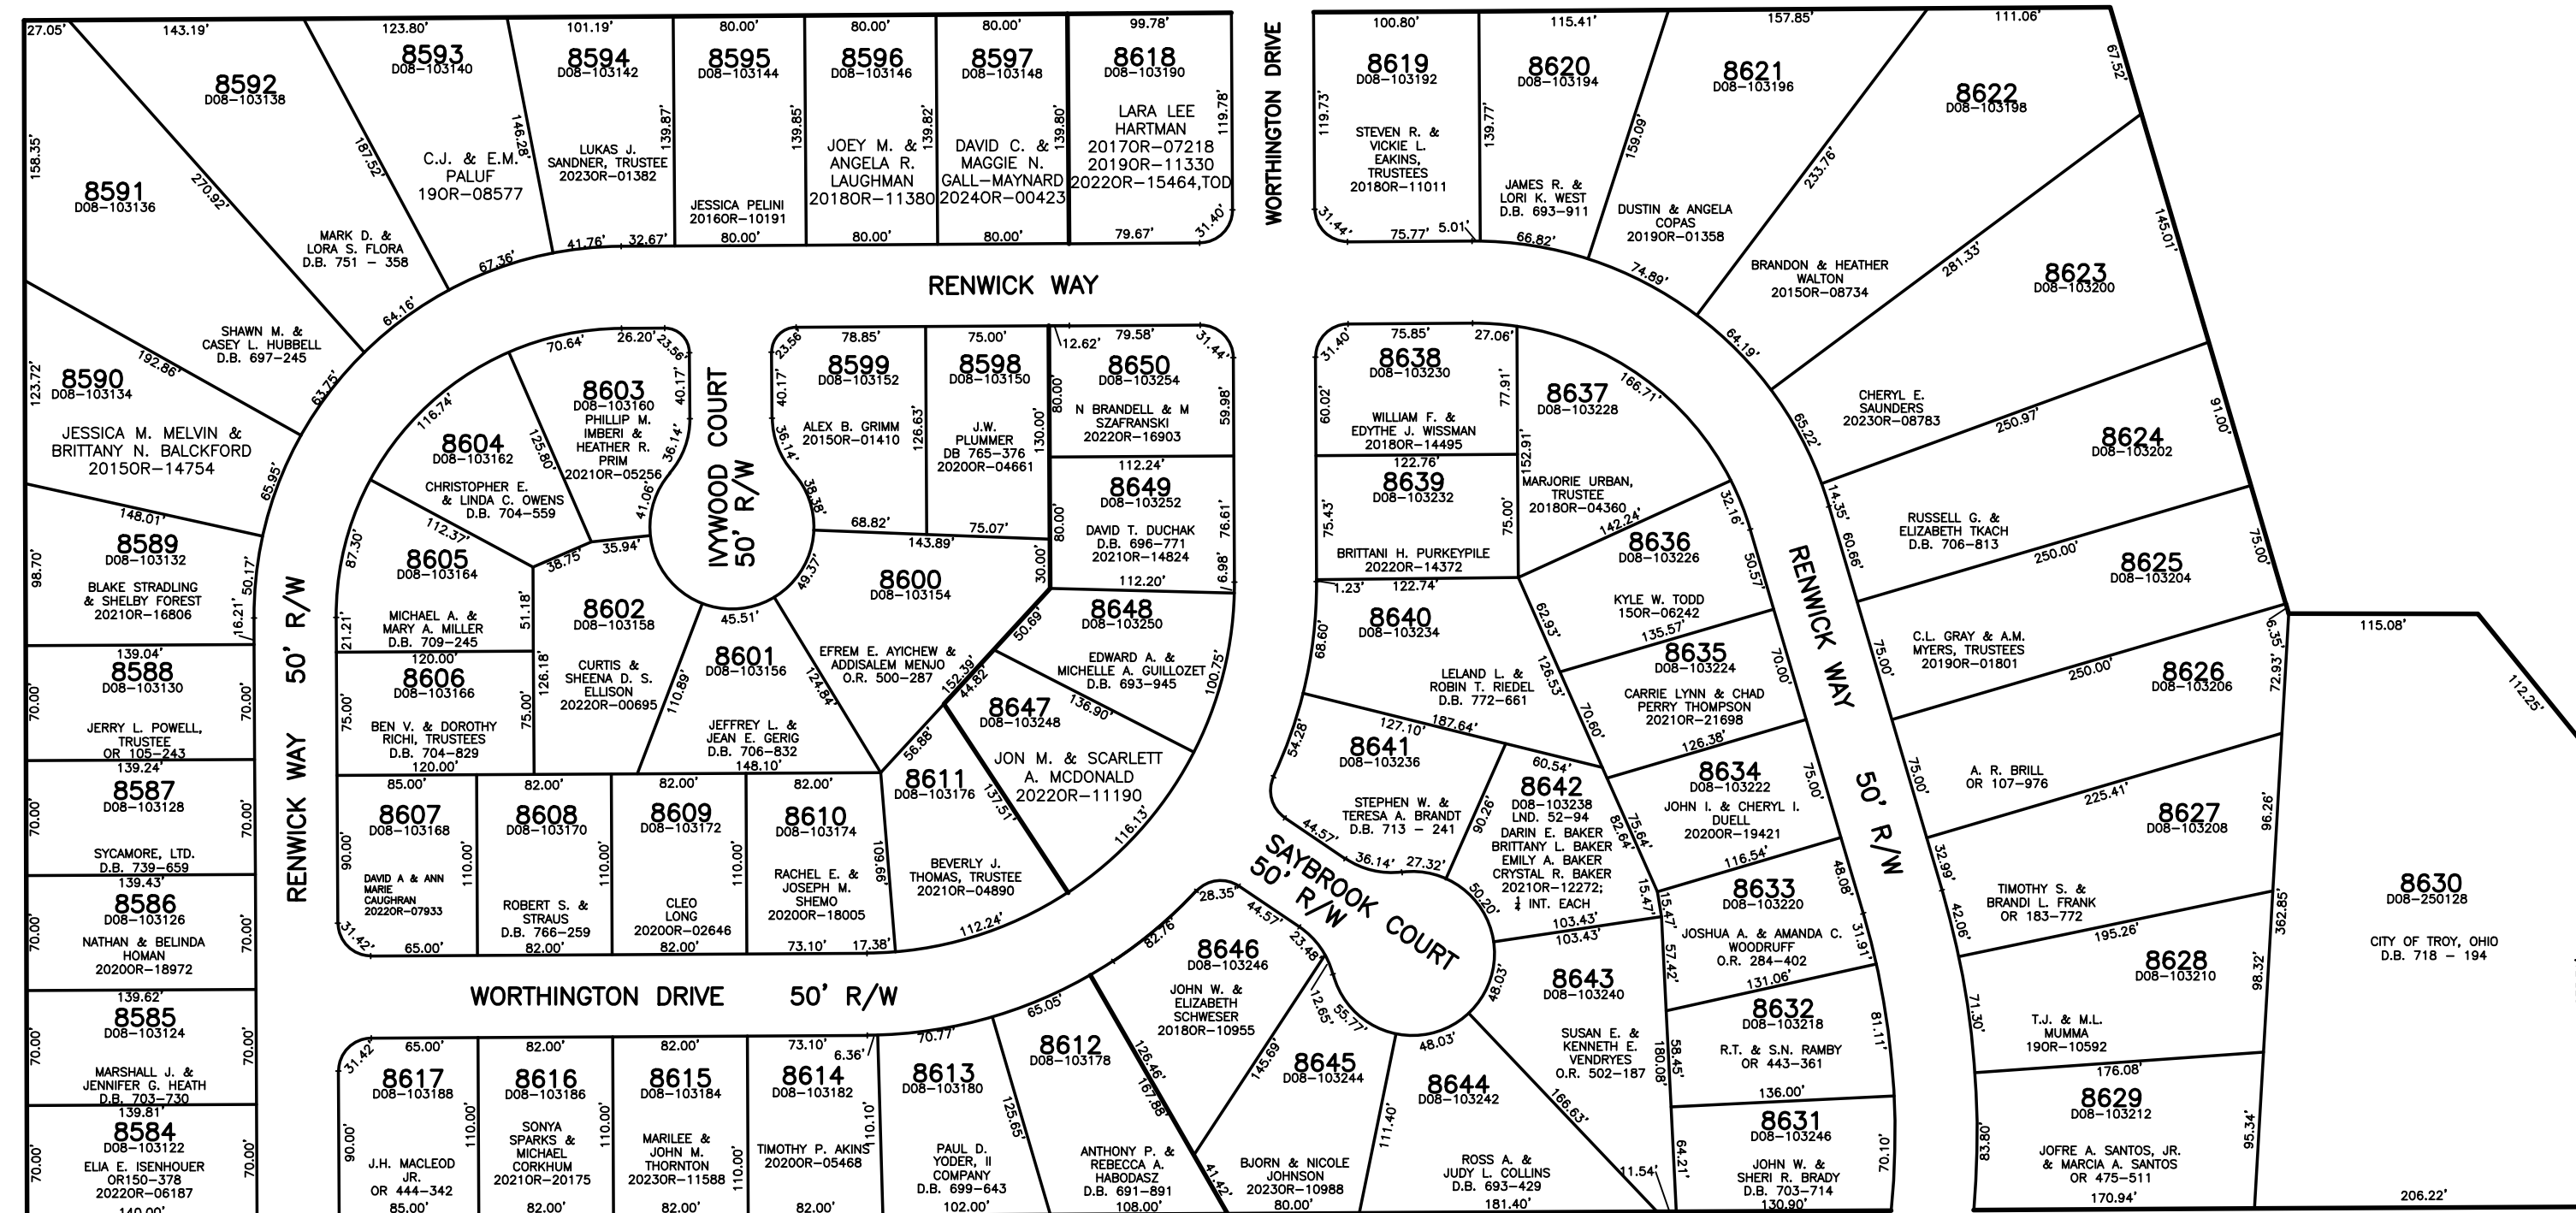

WEST MARKET STREET  
(STATE ROUTE 55)

8548 8549 8550 8551 8552 8447 8448 8449 8450 8451 8452 8453 8455 8456

SEE TROY SW 194 FOR THIS AREA