
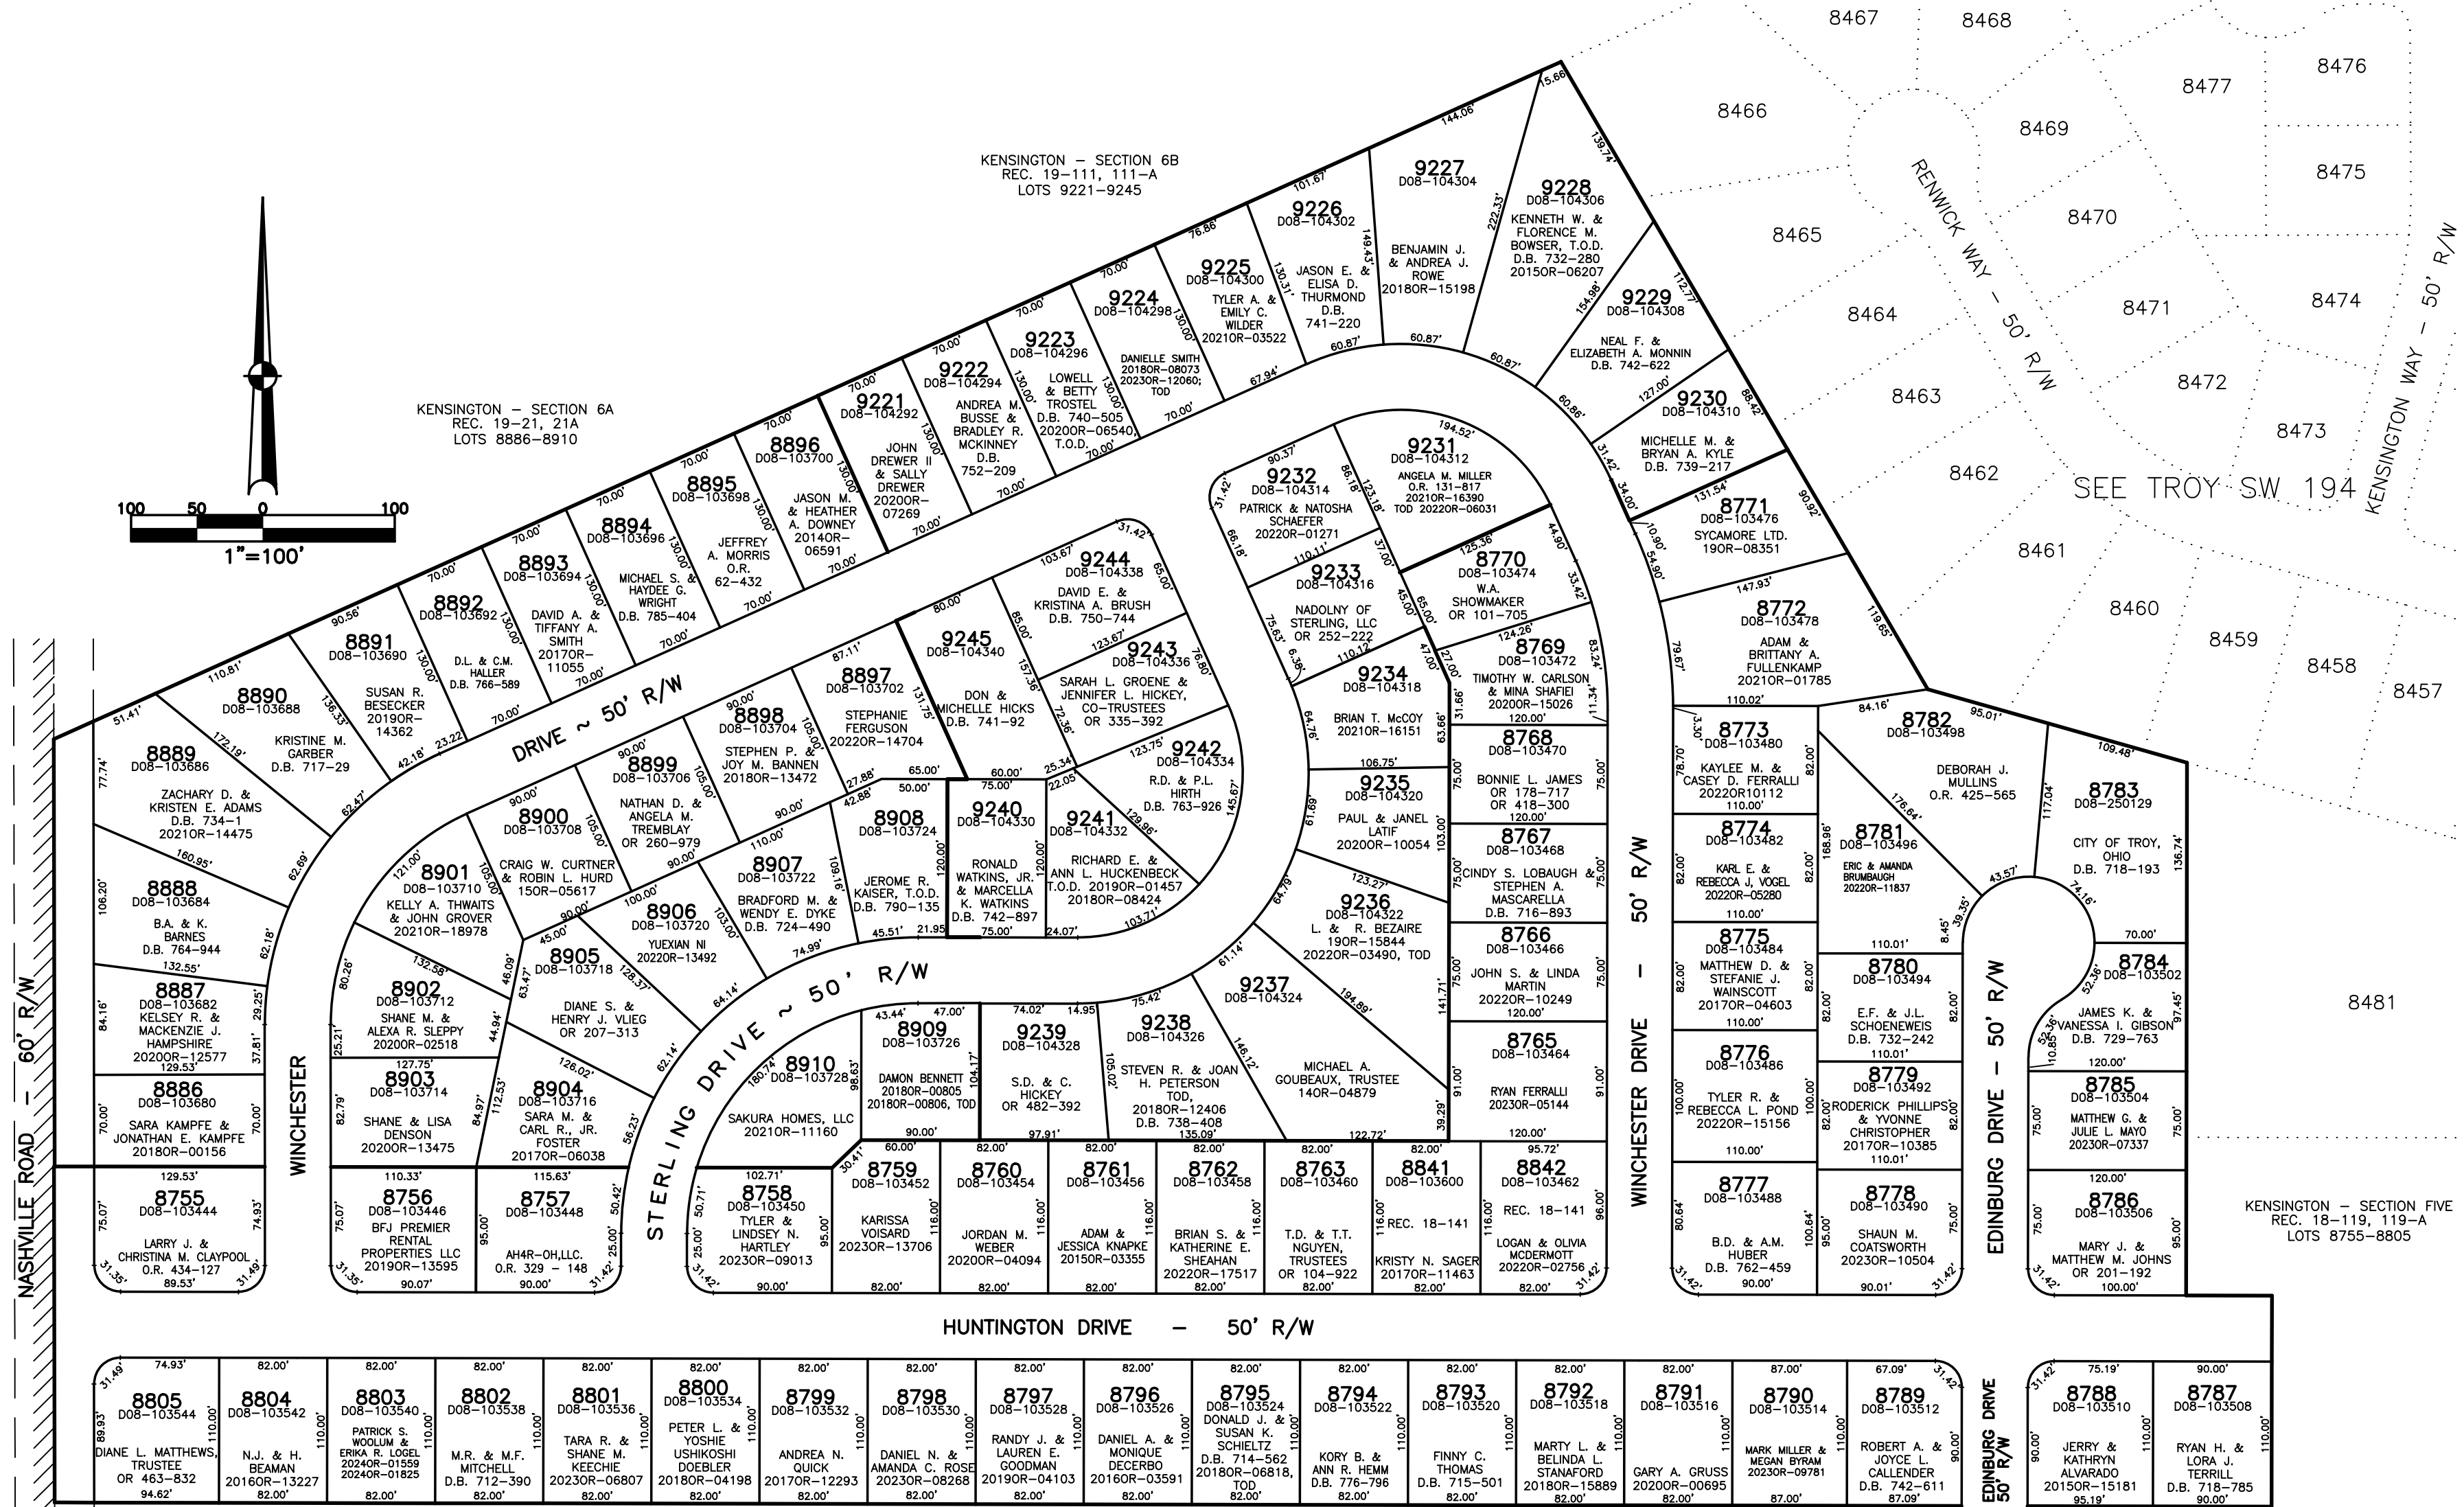


SECTION 31
TOWN 5
RANGE 6

CITY OF TROY
MIAMI COUNTY, OHIO

PARCEL ID NUMBER
D08-_____

PLAT SW 196

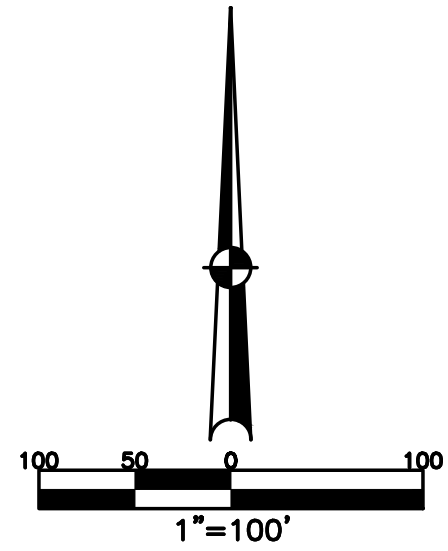

PREPARED BY: MIAMI COUNTY ENGINEER'S MAP DEPARTMENT
PAUL P. HUELSKAMP, COUNTY ENGINEER
DATE: FEBRUARY 28, 2000
REVISED: February 26, 2024 APALMER

ABBREVIATION LEGEND	LINE LEGEND	SURVEY INDEX
2014OR-07759 = RECORDER'S DOCUMENT NUMBER OR 104-922 = OFFICIAL RECORD 104 PAGE 922 D.B. 613-172 = DEED BOOK 613, PAGE 172 REC. 15-72 = RECORDER'S PLAT BOOK 15, PAGE 72 LND. 33-15 = LAND SURVEY VOLUME 33, PAGE 15 LOT 19-12 = LOT SURVEY VOLUME 19, PAGE 12 R.R. 8-29 = ROAD RECORD VOLUME 8, PAGE 29 R/W = RIGHT OF WAY C. = CENTERLINE AC. = ACRES TWP. = TOWNSHIP TR. = TRACT IL = INLOT	Blow-up Boundary Property Line Lot Split Line Section Line Centerline Right-of-Way Line Corporation Line	LOT 21-99 LOT 21-142 REC. 14-68 (ANNEXATION) REC. 18-119, 119-A KENSINGTON - SEC. 5 REC. 18-141 REC. 19-21, 21A KENSINGTON - SEC. 6A REC. 19-111, 111A KENSINGTON - SEC. 6B